

- NOTES**
- ALL DIMENSIONS ARE IN mm UNLESS STATED OTHERWISE.
  - THIS DRAWING IS PRELIMINARY AND SUBJECT TO CHANGE AT THE DETAILED DESIGN STAGE.
  - DRAWING BASED ON 04668-RES-SUB-DR-EE-001.


ELEVATION B

ELEVATION A

PLEASE NOTE THAT CUSTOMER SWITCHROOM AND METERING ROOM LAYOUTS ARE INDICATIVE ONLY. DETAILED DESIGN IS THE RESPONSIBILITY OF THE DEVELOPER.

SEALED CESSPOOL FOR WPD USE

15m HIGH COMMUNICATIONS TOWER

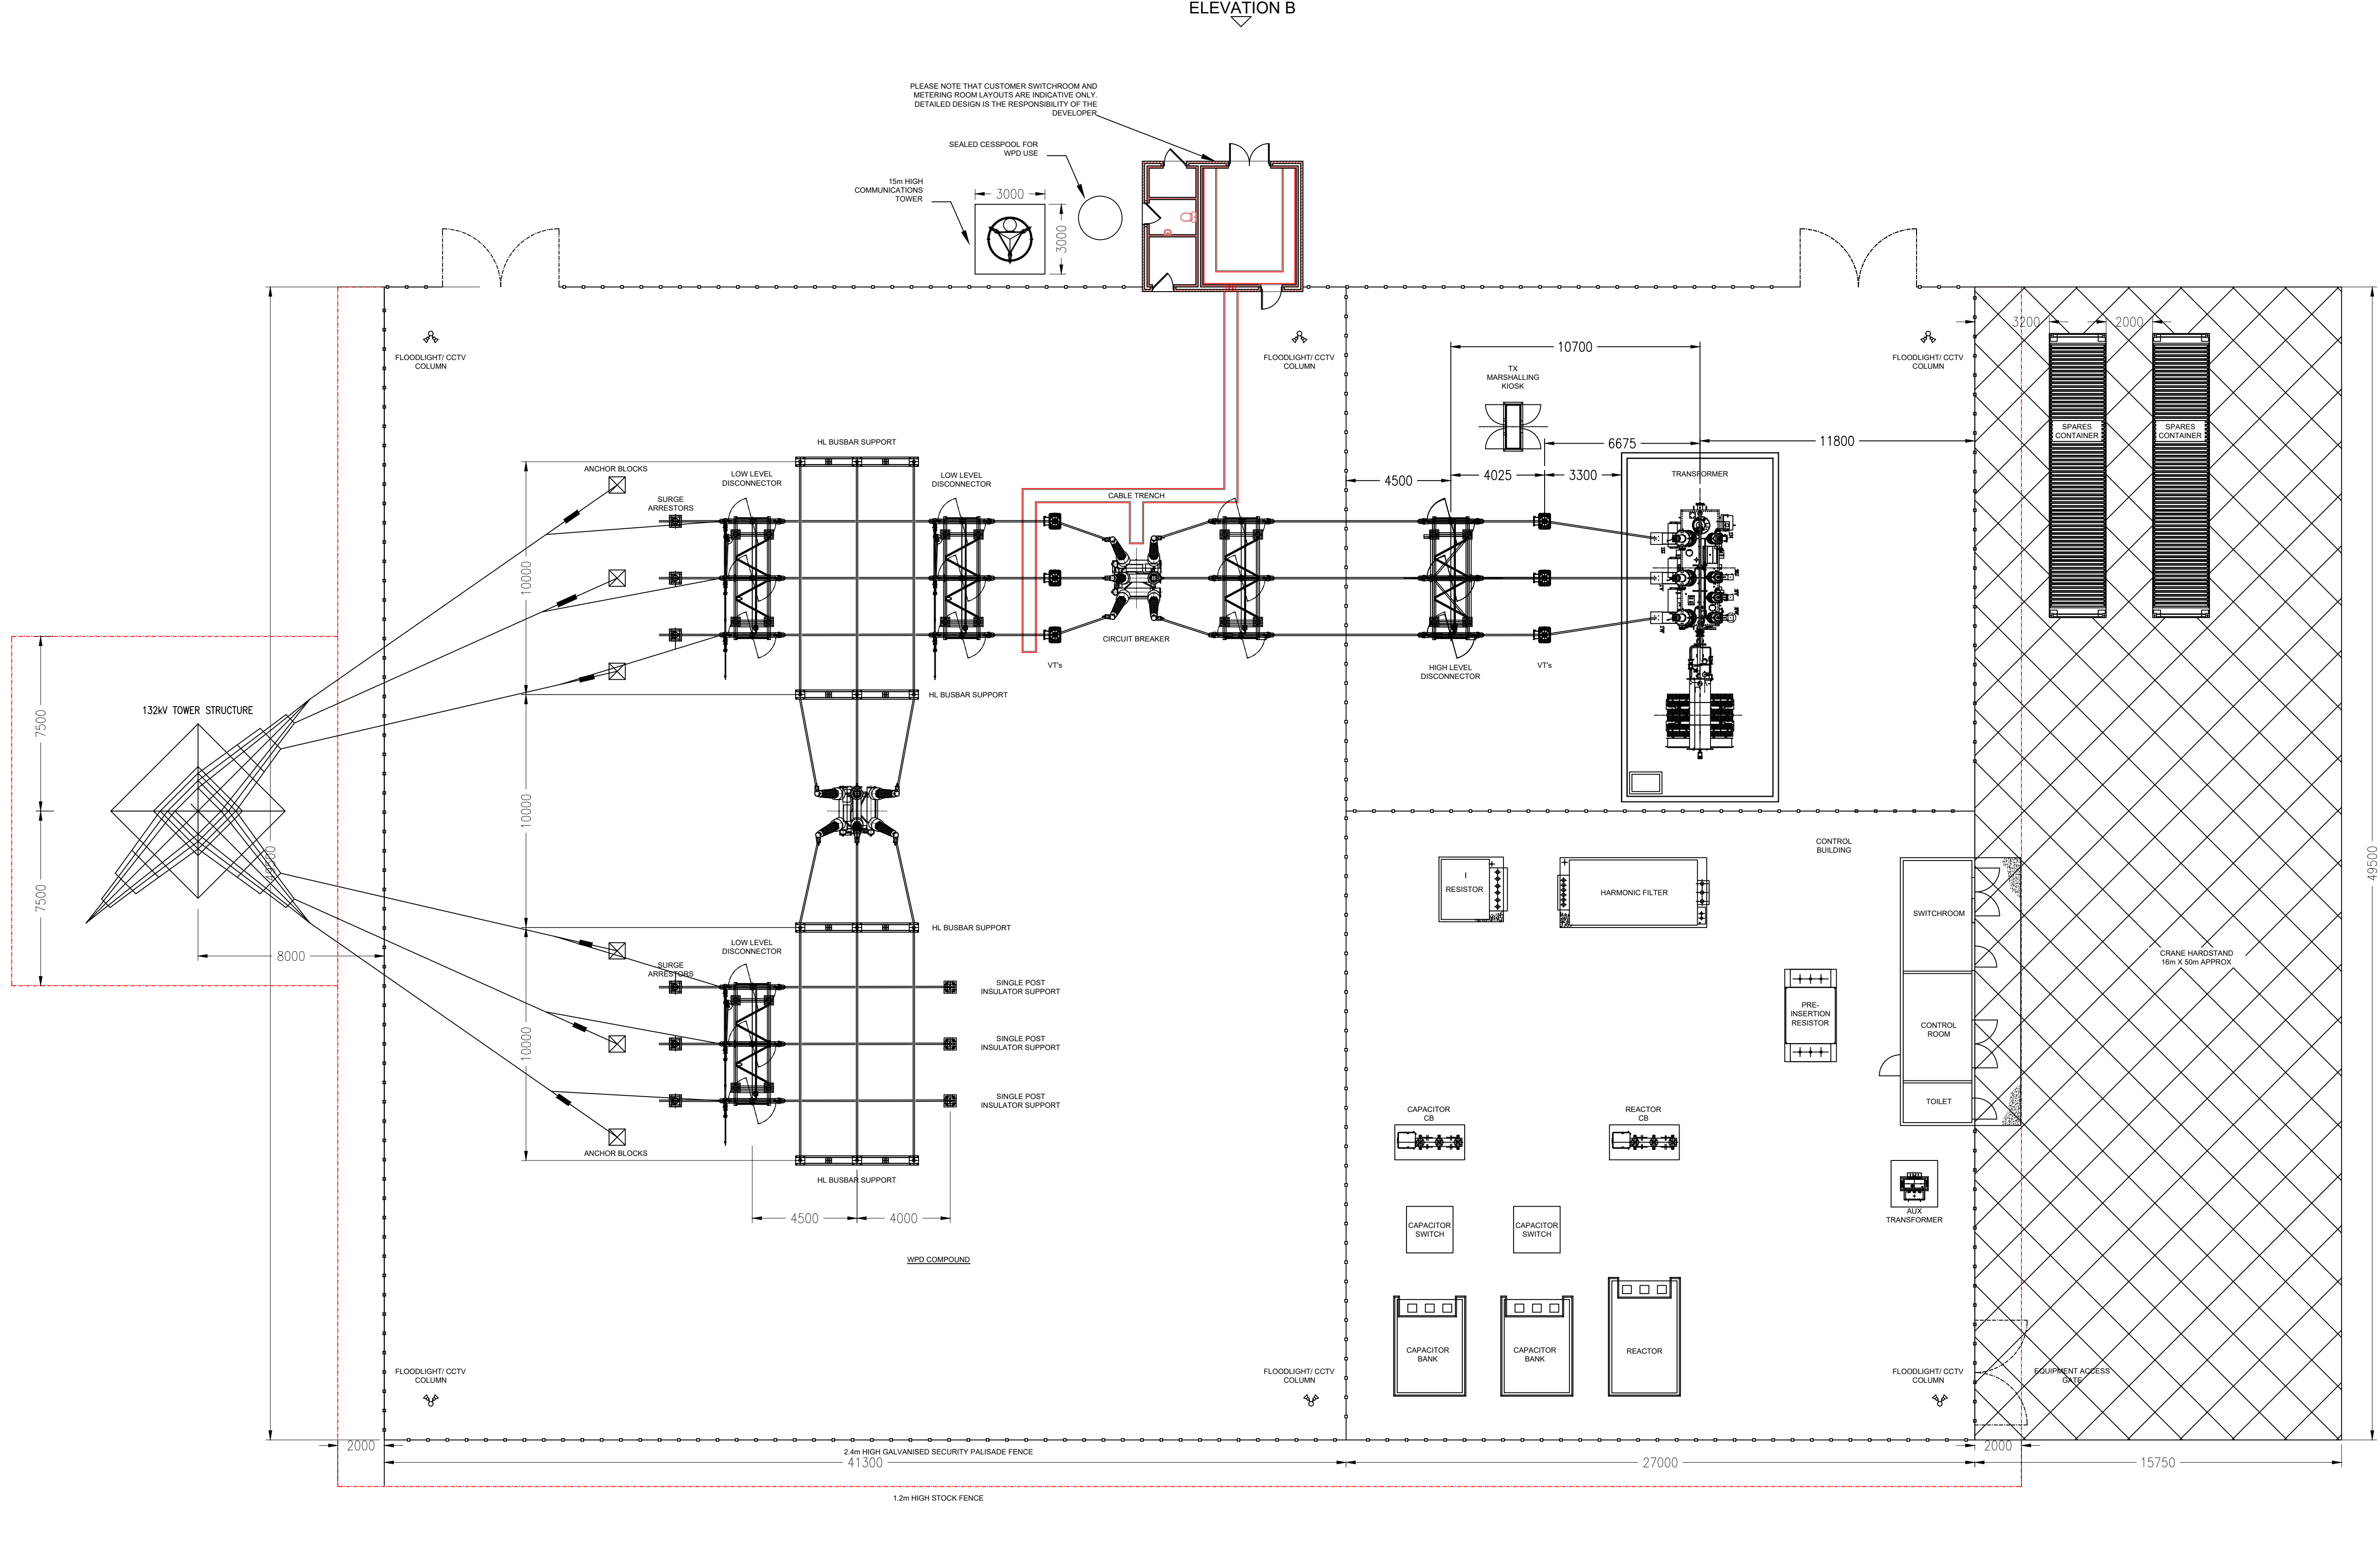



SHEET 1  
PLAN VIEW

2	SM	CW	CC	2022-05-04	Project name changed to Longhedge
1	SM	CW	CC	2022-04-29	First Issue
ISSUE	DRAWN	CHKD	APPD	DATE	REVISION NOTES
PURPOSE					COORDINATES
PERMITTING					
SCALE	1:150	@ A1	LEVEL DATUM	N/A	
LAYOUT DWG	N/A			T.LAYOUT NO.	N/A

PROJECT TITLE		LONGHEDGE SOLAR FARM	
DRAWING TITLE		FIGURE 12A CLIENT/DNO SUBSTATION PLAN & ELEVATION OPTION 1	
RES DRAWING NUMBER	04668-RES-SUB-DR-PT-001	REV	2
THIS DRAWING IS THE PROPERTY OF RENEWABLE ENERGY SYSTEMS LIMITED AND NO REPRODUCTION MAY BE MADE IN WHOLE OR IN PART WITHOUT PERMISSION			

BEAUFORT COURT,  
EGG FARM LANE,  
KINGS LANGLEY,  
HERTS WD4 8LR, UK  
TEL: +44 (0) 1923 290200  
WWW.RES-GROUP.COM

- NOTES**
1. ALL DIMENSIONS ARE IN mm UNLESS STATED OTHERWISE.
  2. THIS DRAWING IS PRELIMINARY AND SUBJECT TO CHANGE AT THE DETAILED DESIGN STAGE.
  3. DRAWING BASED ON 04668-RES-SUB-DR-EE-001.

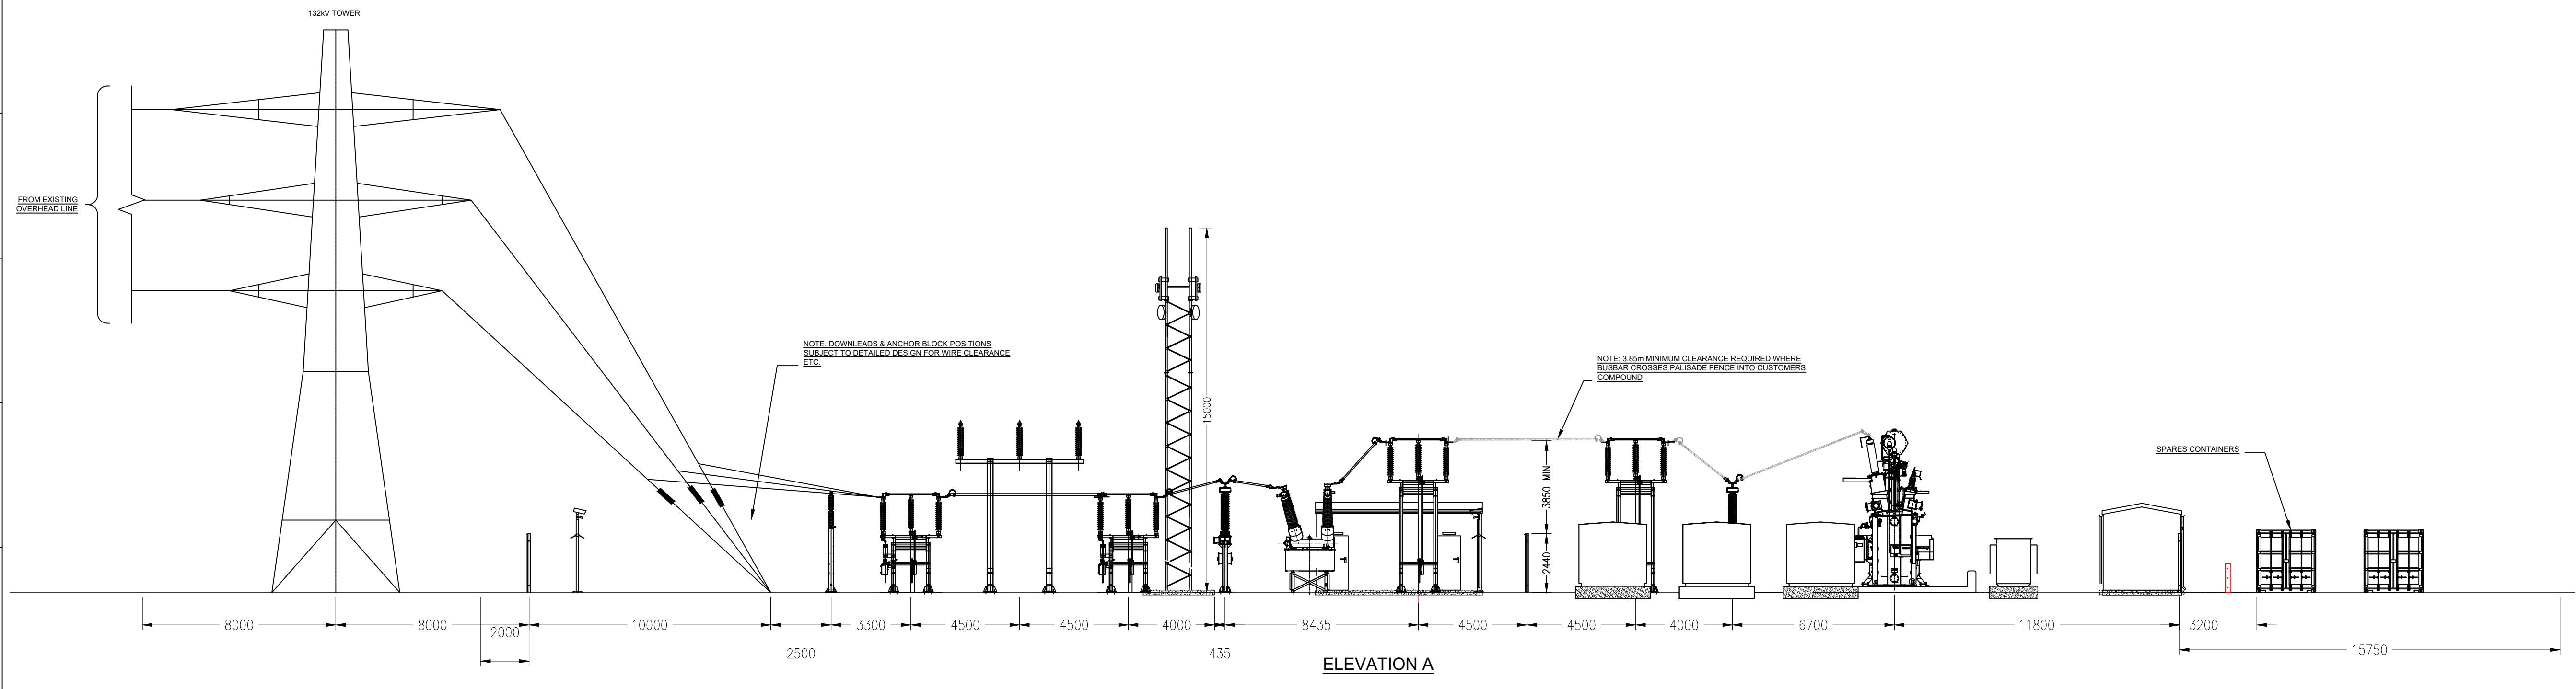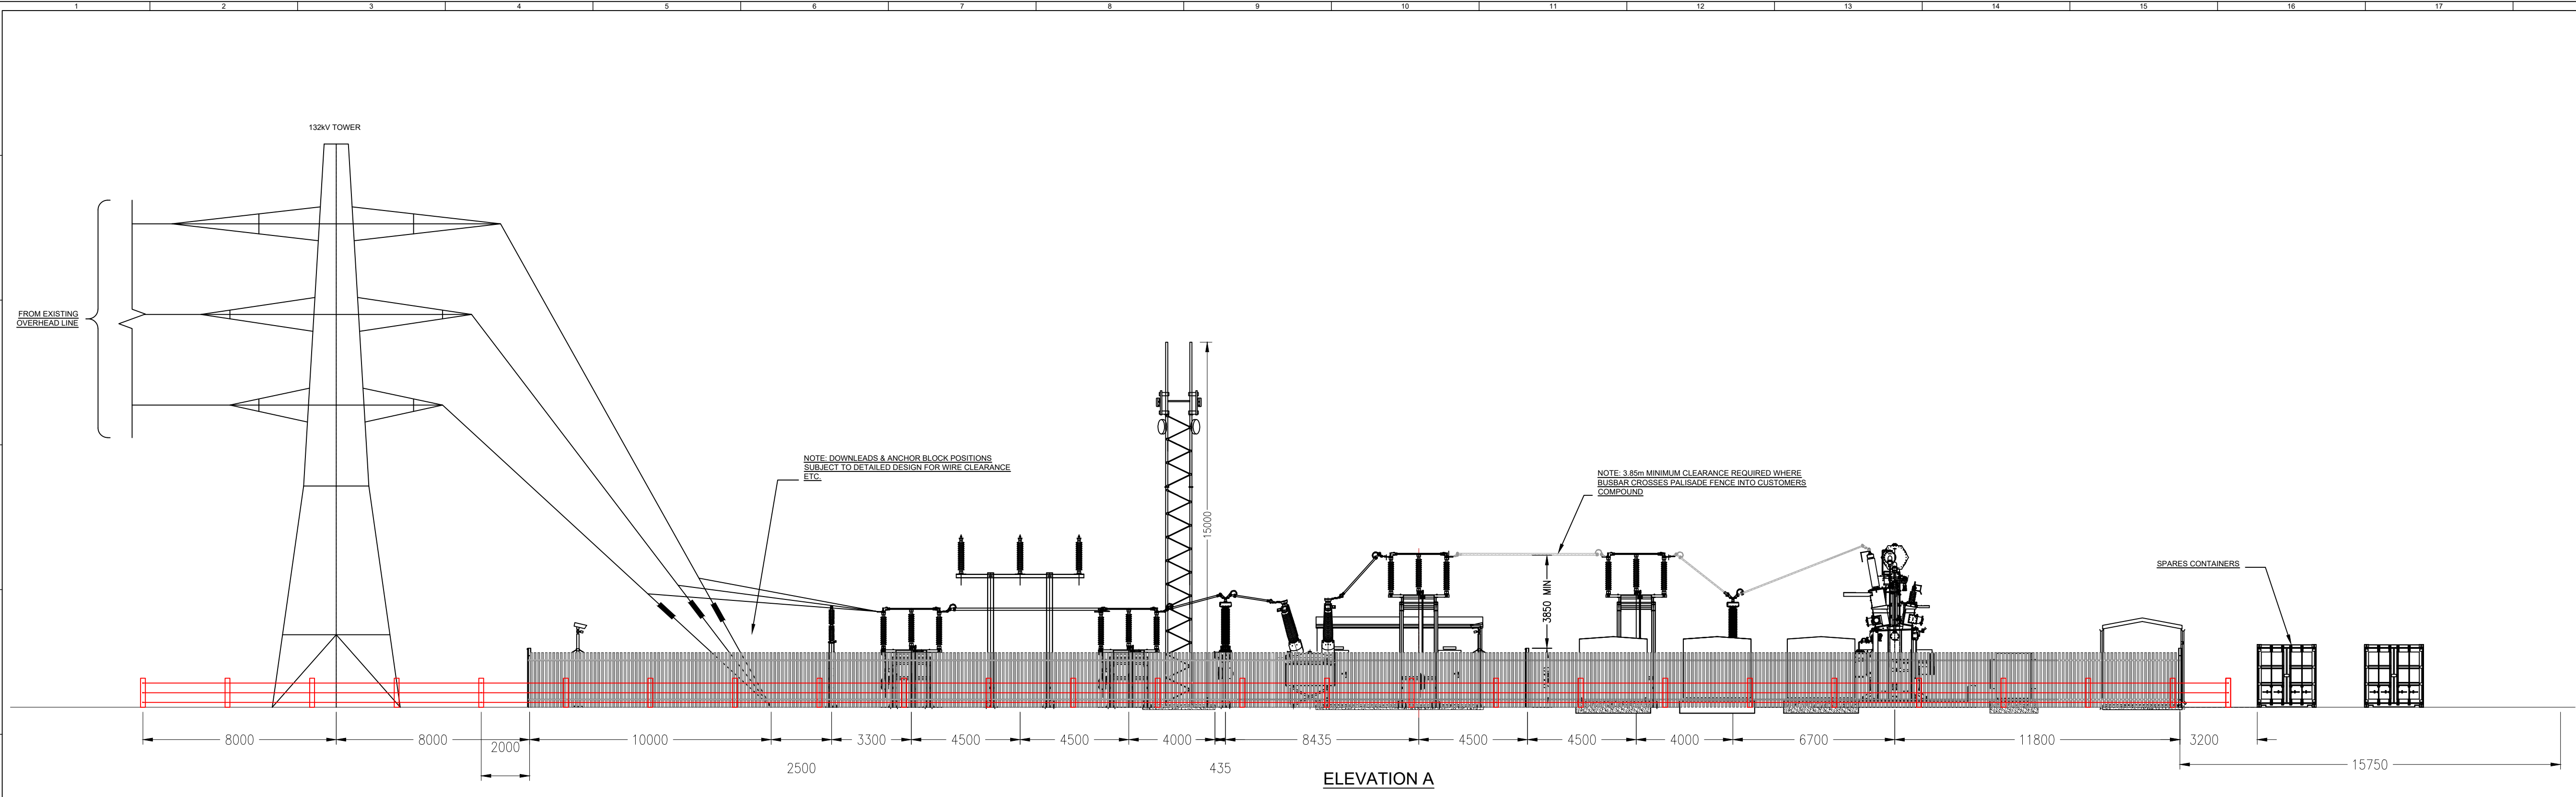

SHOWN WITHOUT FENCES FOR CLARITY

**SHEET 2  
ELEVATION A**

2	SM	CW	CC	2022-05-04	Project name changed to Longhedge
1	SM	CW	CC	2022-04-29	First Issue
ISSUE	DRAWN	CHKD	APPD	DATE	REVISION NOTES
PURPOSE					COORDINATES
PERMITTING					
SCALE				LEVEL DATUM	N/A
LAYOUT DWG				T.LAYOUT NO.	N/A
PROJECT TITLE					
DRAWING TITLE					
RES DRAWING NUMBER					REV
04668-RES-SUB-DR-PT-001					2
THIS DRAWING IS THE PROPERTY OF RENEWABLE ENERGY SYSTEMS LIMITED AND NO REPRODUCTION MAY BE MADE IN WHOLE OR IN PART WITHOUT PERMISSION					

**LONGHEDGE  
SOLAR FARM**



**FIGURE 12A  
CLIENT/DNO SUBSTATION  
PLAN & ELEVATION OPTION 1**

**res**

BEAUFORT COURT,  
EGG FARM LANE,  
KINGS LANGLEY,  
HERTS WD4 8LR, UK  
TEL: +44 (0) 1923 290000  
WWW.RES-GROUP.COM



- NOTES**
- ALL DIMENSIONS ARE IN mm UNLESS STATED OTHERWISE.
  - THIS DRAWING IS PRELIMINARY AND SUBJECT TO CHANGE AT THE DETAILED DESIGN STAGE.
  - DRAWING BASED ON 04668-RES-SUB-DR-EE-001.

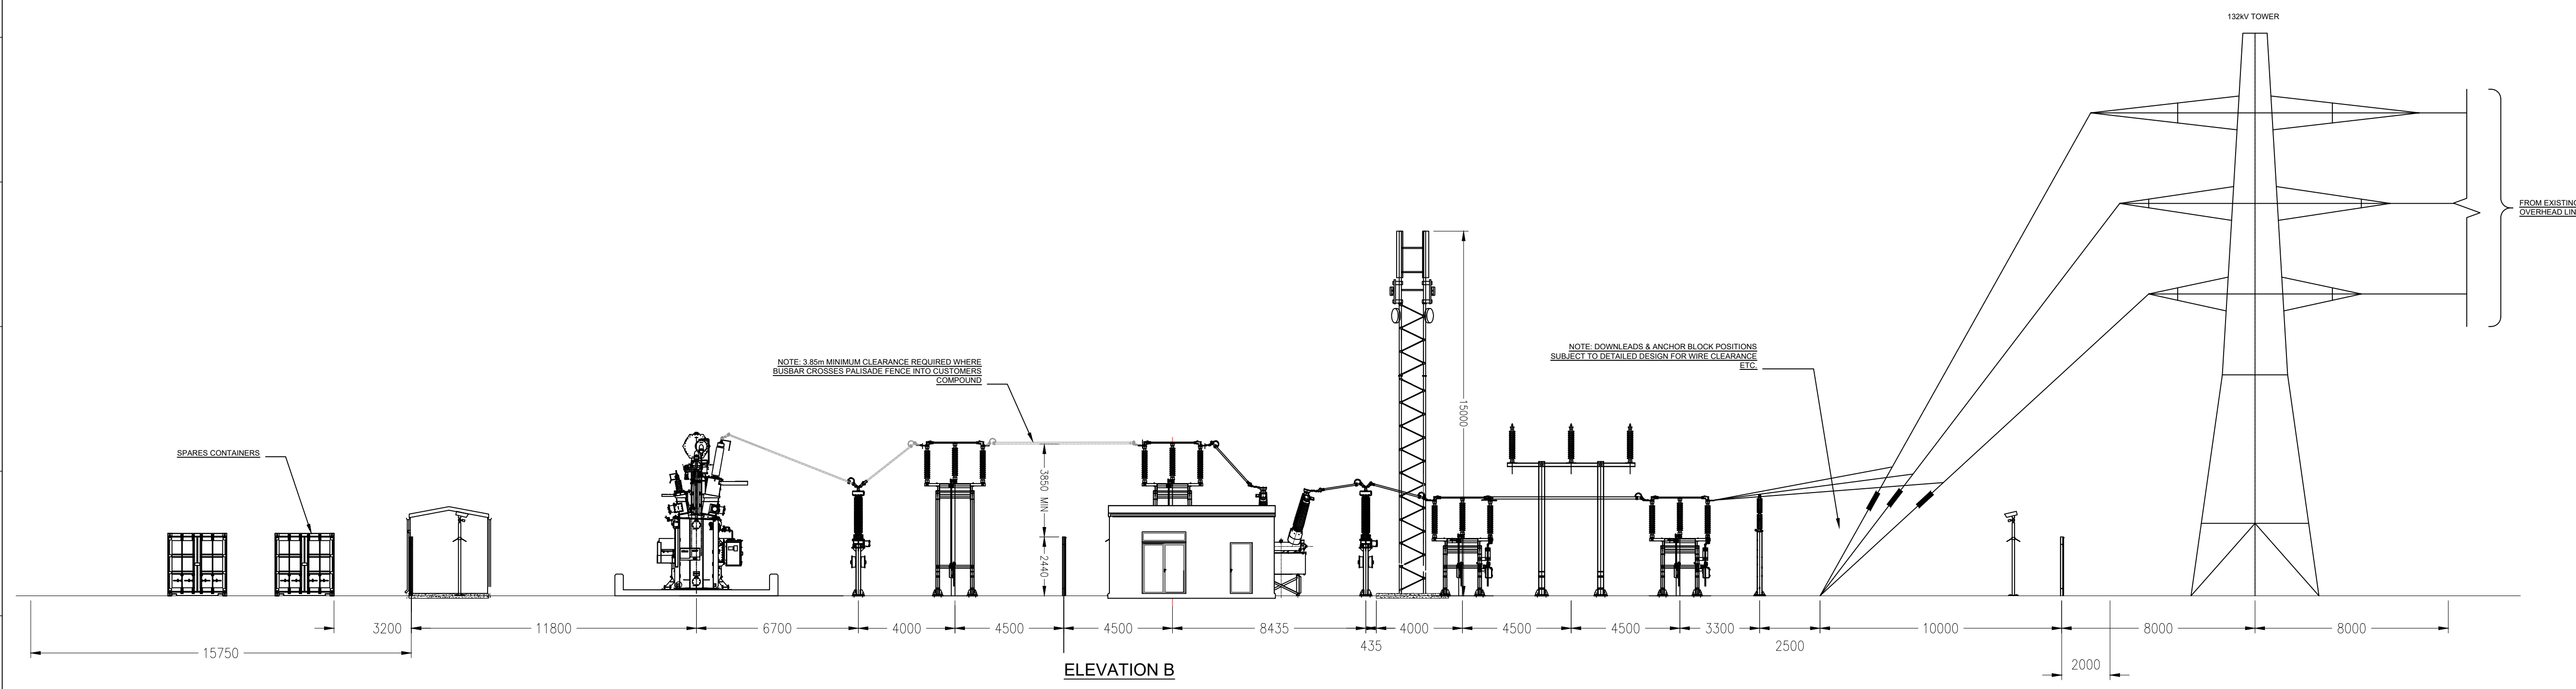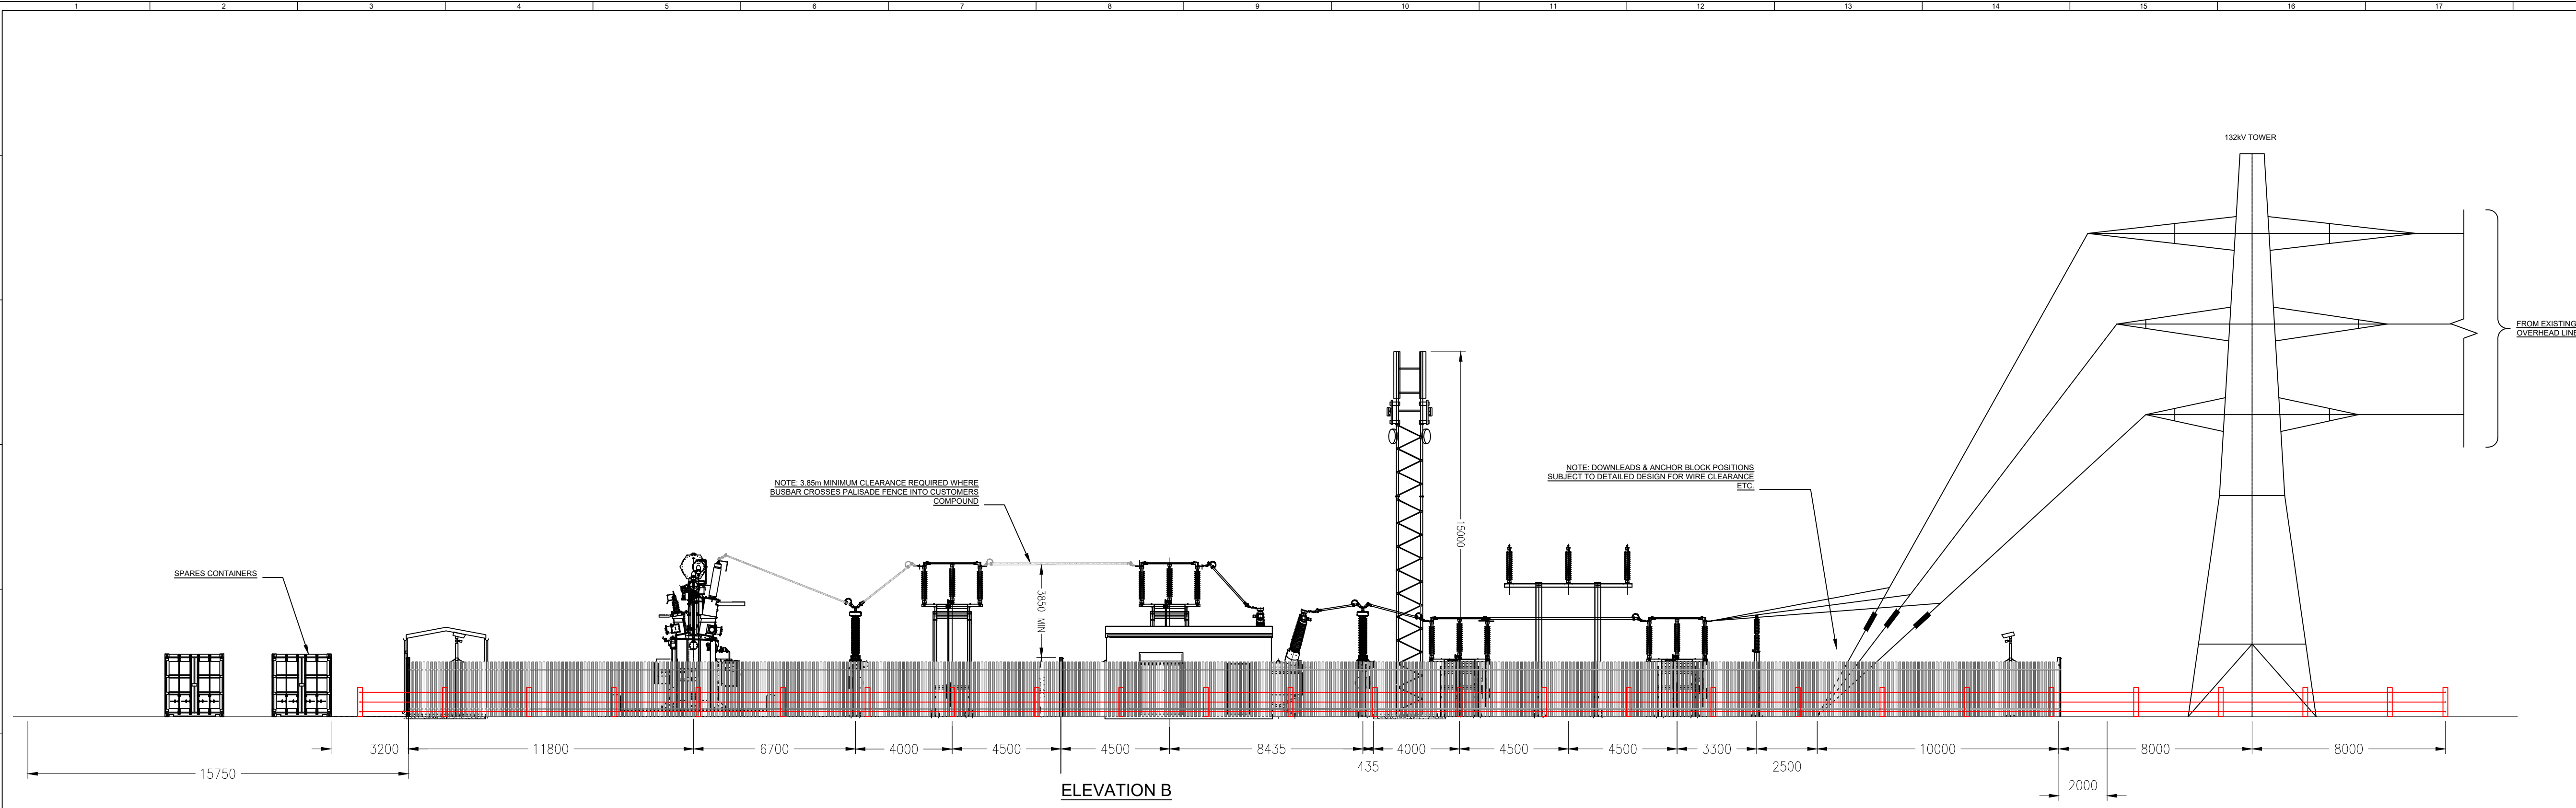

SHOWN WITHOUT FENCES FOR CLARITY

**SHEET 3  
ELEVATION B**

2	SM	CW	CC	2022-05-04	Project name changed to Longhedge
1	SM	CW	CC	2022-04-29	First Issue
ISSUE	DRAWN	CHKD	APPD	DATE	REVISION NOTES
PURPOSE					COORDINATES
PERMITTING					LEVEL DATUM
SCALE	1:150 @ A1			N/A	
LAYOUT DWG	N/A			T.LAYOUT NO.	
					N/A


PROJECT TITLE		<b>LONGHEDGE SOLAR FARM</b>	
DRAWING TITLE		<b>FIGURE 12A CLIENT/DNO SUBSTATION PLAN &amp; ELEVATION OPTION 1</b>	
RES DRAWING NUMBER	04668-RES-SUB-DR-PT-001		REV
			<b>2</b>

THIS DRAWING IS THE PROPERTY OF RENEWABLE ENERGY SYSTEMS LIMITED AND NO REPRODUCTION MAY BE MADE IN WHOLE OR IN PART WITHOUT PERMISSION

BEAUFORT COURT,  
EGG FARM LANE,  
KINGS LANGLEY,  
HERTS WD4 8LR, UK  
TEL: +44 (0) 1923 290200  
WWW.RES-GROUP.COM

**NOTES**

1. ALL DIMENSIONS ARE IN mm UNLESS STATED OTHERWISE.
2. THIS DRAWING IS PRELIMINARY AND SUBJECT TO CHANGE AT THE DETAILED DESIGN STAGE.
3. DRAWING BASED ON 04668-RES-SUB-DR-EE-001.

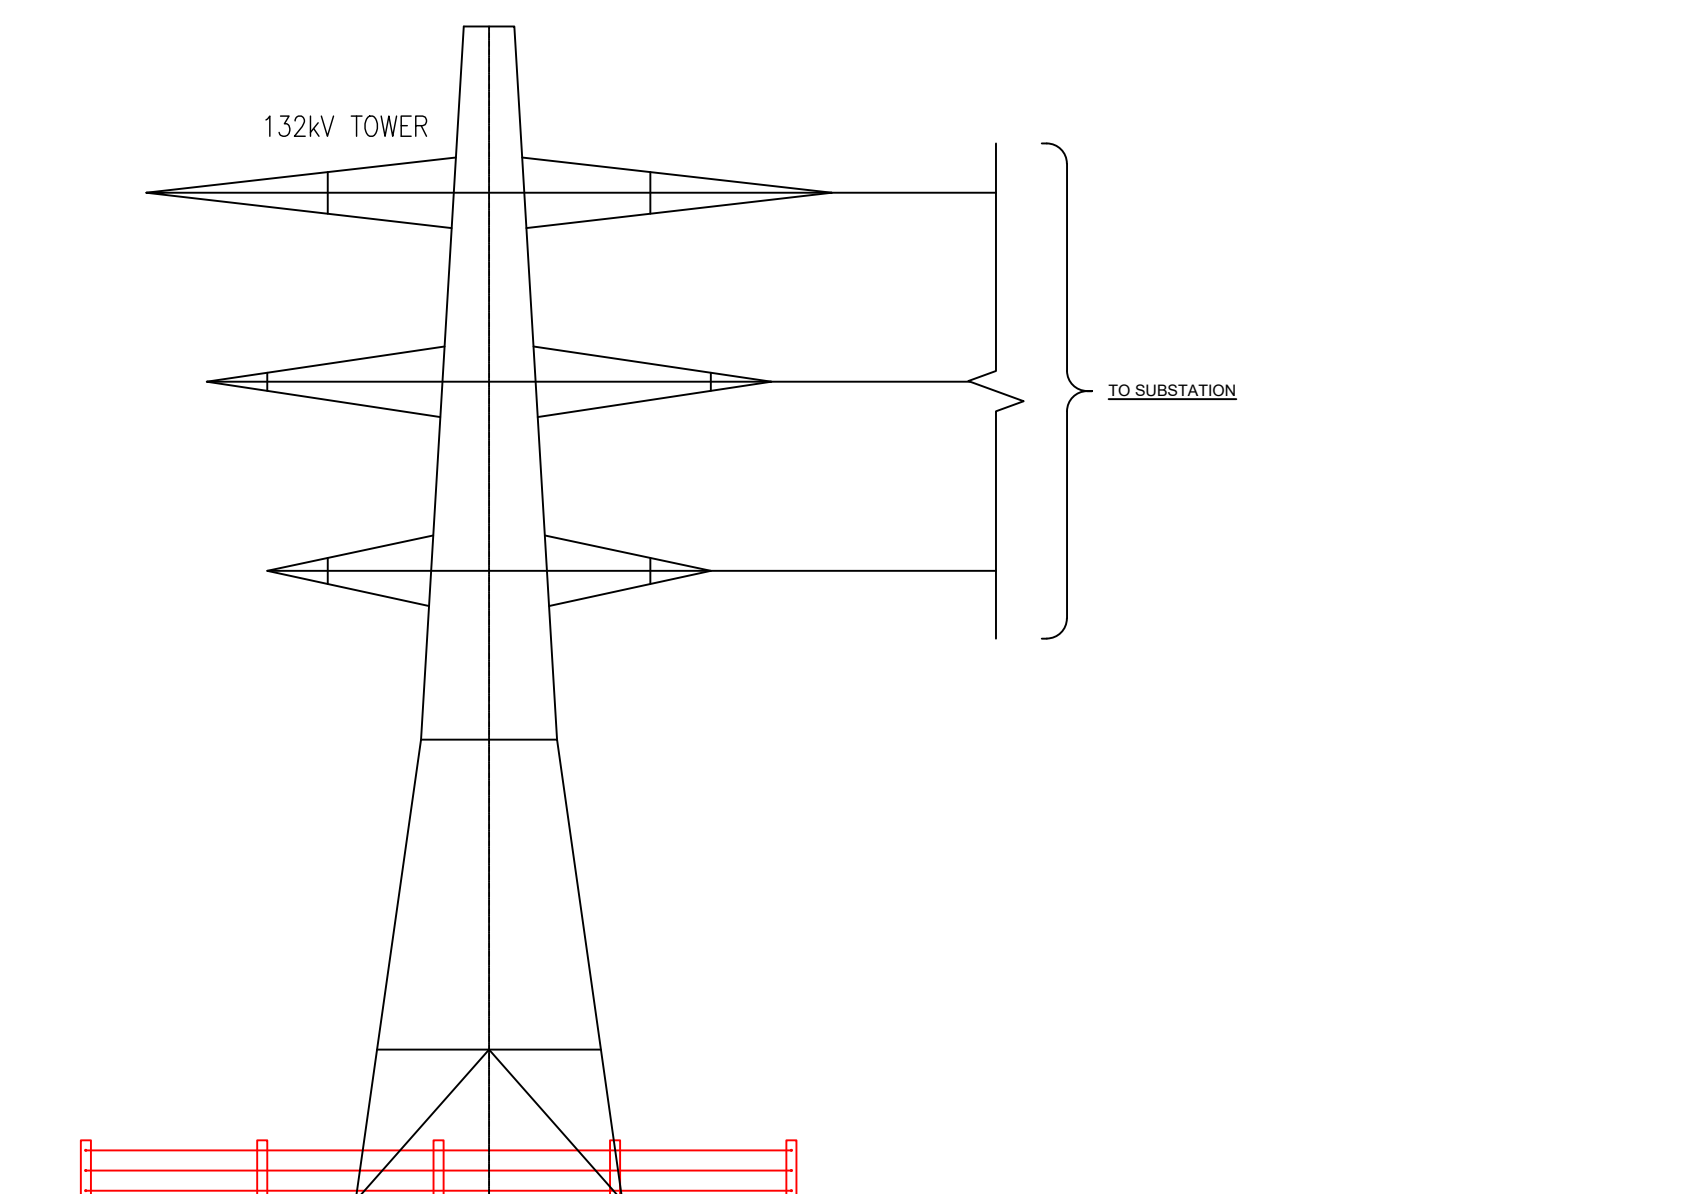

CONNECTION TO EXISTING OHL

**SHEET 4  
CONNECTION TO  
EXISTING OHL**

2	SM	CW	CC	2022-05-04	Project name changed to Longhedge
1	SM	CW	CC	2022-04-29	First Issue
ISSUE	DRAWN	CHKD	APPD	DATE	REVISION NOTES
PURPOSE					COORDINATES
PERMITTING					
SCALE	1:150	@ A1	LEVEL DATUM	N/A	
LAYOUT DWG	N/A	T.LAYOUT NO.	N/A		

PROJECT TITLE  
**LONGHEDGE  
SOLAR FARM**

DRAWING TITLE  
**FIGURE 12A  
CLIENT/DNO SUBSTATION  
PLAN & ELEVATION OPTION 1**

RES DRAWING NUMBER  
**04668-RES-SUB-DR-PT-001**      REV **2**

THIS DRAWING IS THE PROPERTY OF RENEWABLE ENERGY SYSTEMS LIMITED AND NO REPRODUCTION MAY BE MADE IN WHOLE OR IN PART WITHOUT PERMISSION



BEAUFORT COURT,  
EGG FARM LANE,  
KNOS LANGLEY,  
HERTS WD4 8LR, UK  
TEL: +44 (0) 1923 290000  
WWW.RES-GROUP.COM