


- NOTES**
- ALL DIMENSIONS ARE IN mm UNLESS STATED OTHERWISE.
 - THIS DRAWING IS PRELIMINARY AND SUBJECT TO CHANGE AT THE DETAILED DESIGN STAGE.
 - DRAWING BASED ON 04668-RES-SUB-DR-EE-002.
 - 132KV TOWER STRUCTURE SHOWN FOR ILLUSTRATIVE PURPOSES AND NOT FOR APPROVAL. TO BE CONSENTED BY NATIONAL GRID ELECTRICITY DISTRIBUTION.

ELEVATION B

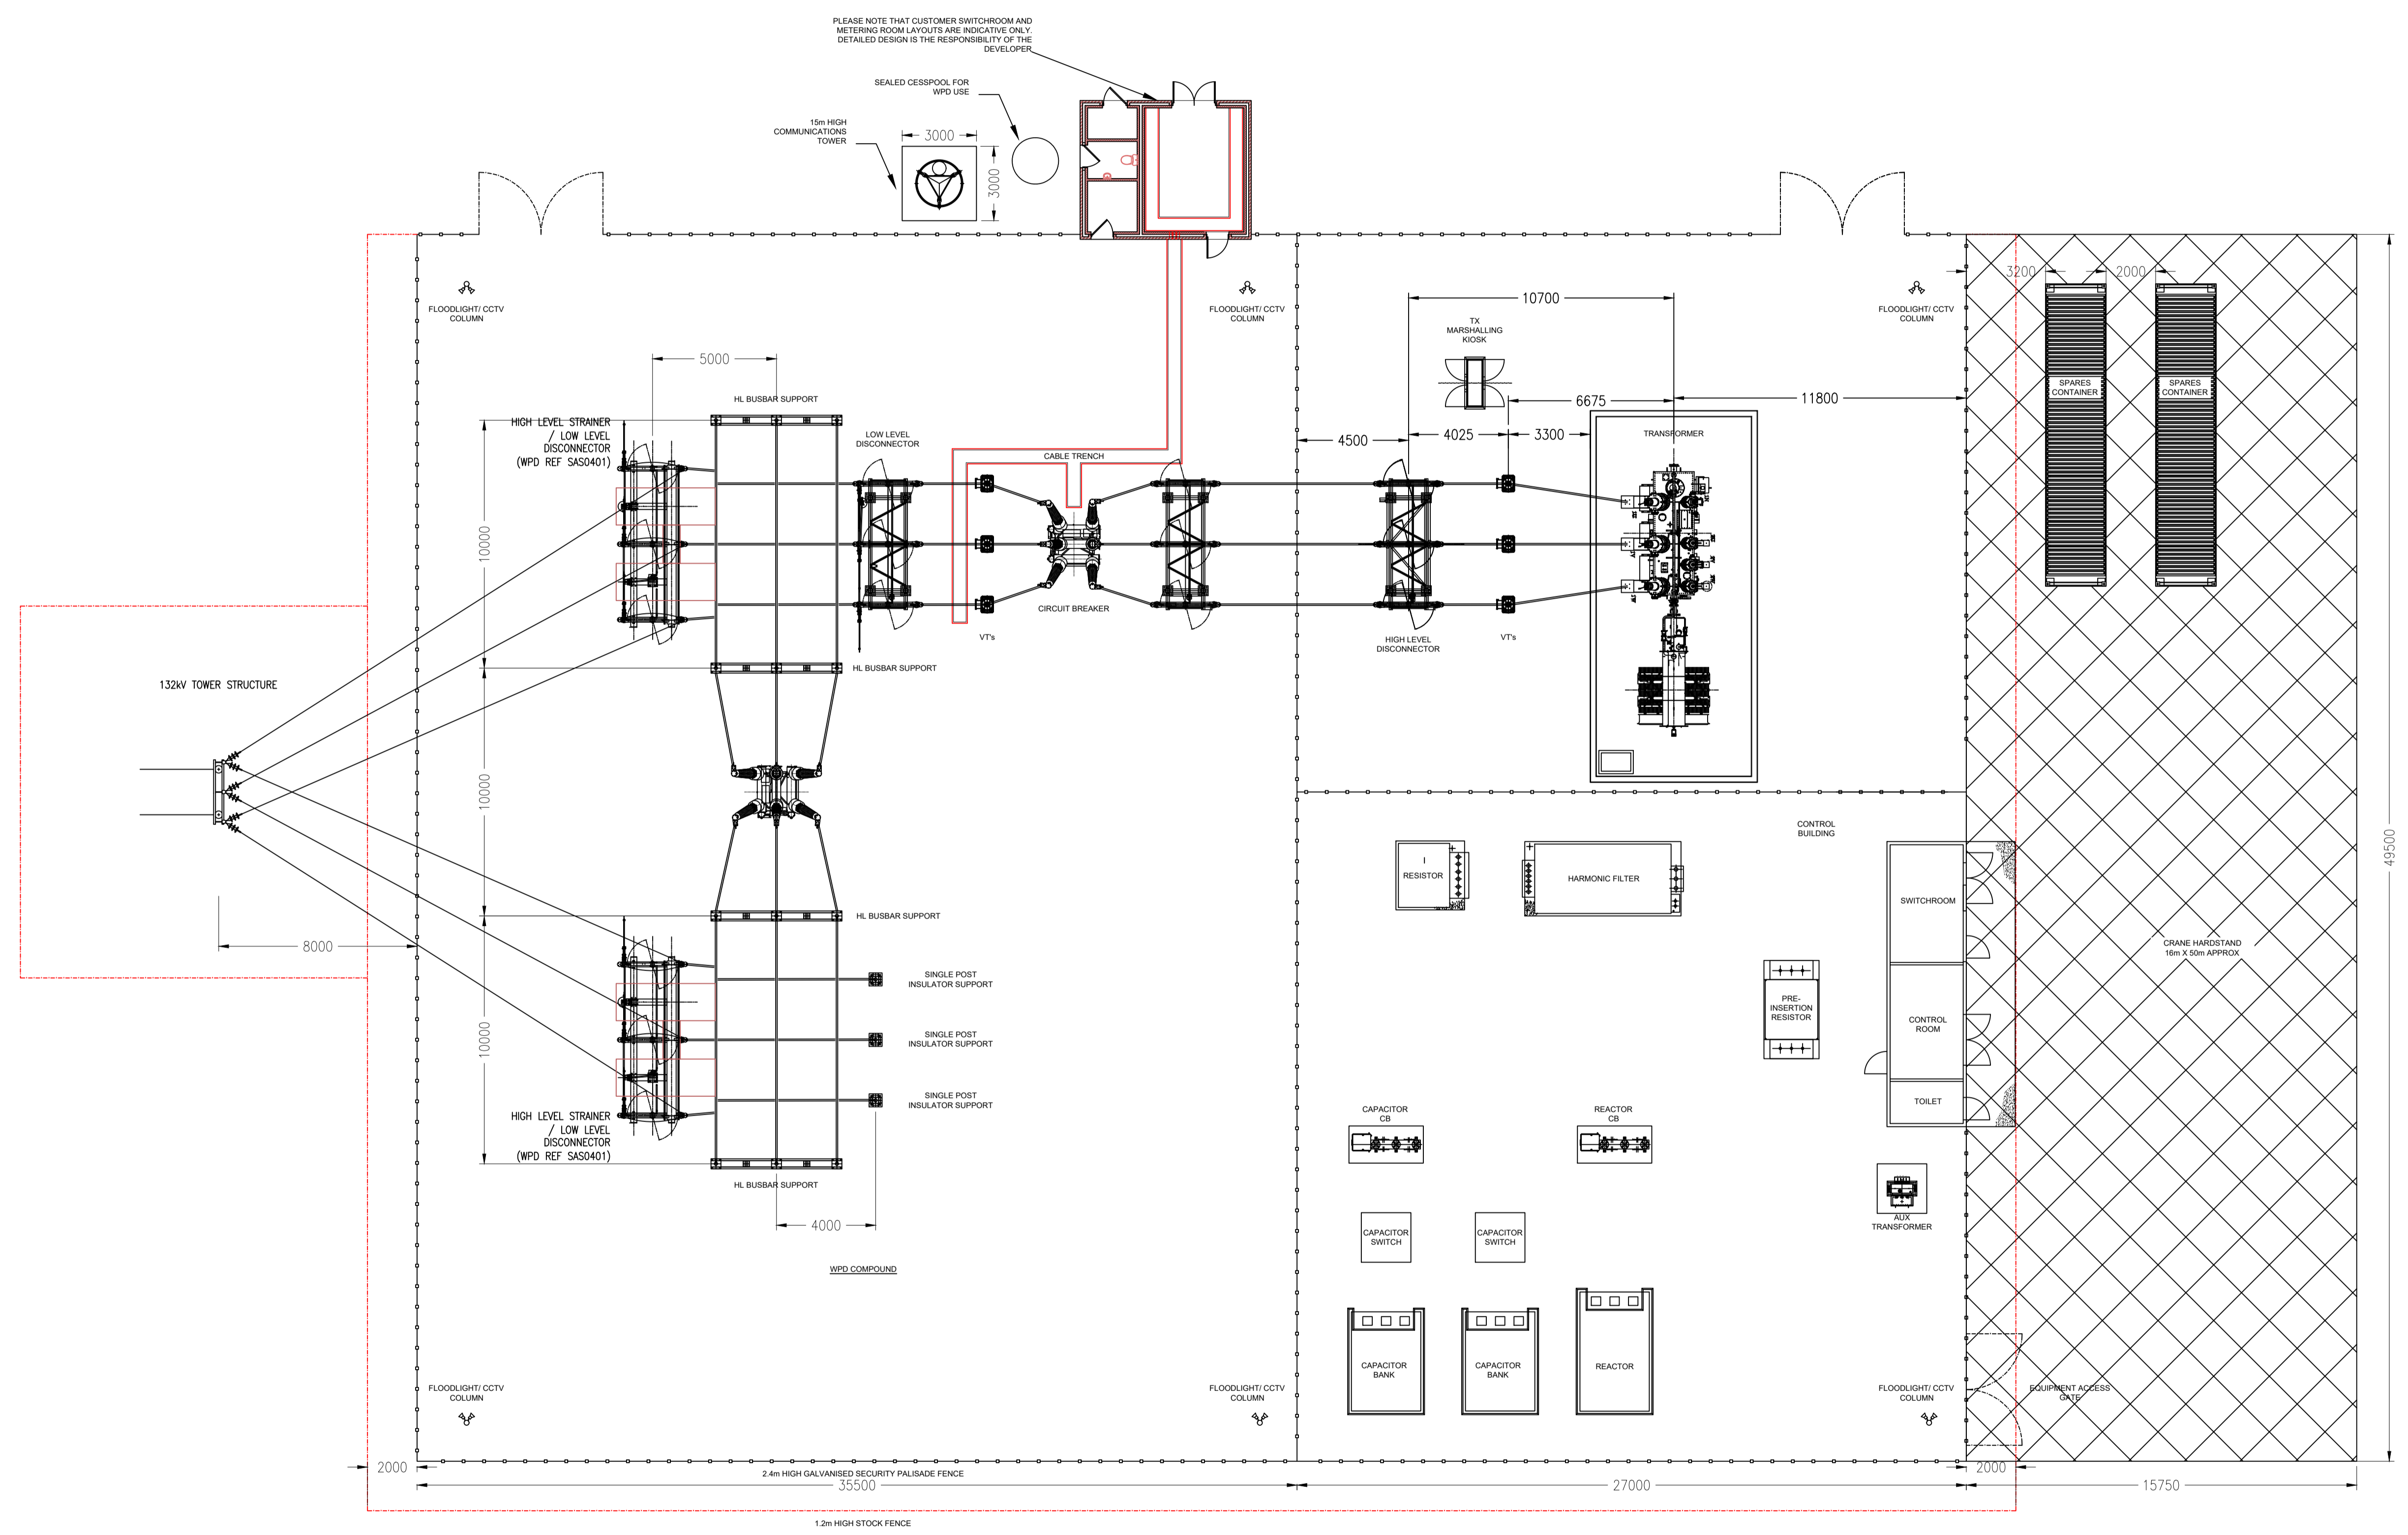


ELEVATION A

SHEET 1
PLAN VIEW



3	FG	BY	WB	2024-06-07	Minor amendment (note added)
2	SM	CW	CC	2022-05-04	Project name changed to Longhedge
1	SM	CW	CC	2022-04-29	First Issue
ISSUE / DRAWN / CHD / APPD				DATE	REVISION NOTES
PURPOSE				PERMITTING	COORDINATES
SCALE		1:150 @ A1		LEVEL DATUM	
LAYOUT DWG		N/A		T.LAYOUT NO.	
PROJECT TITLE		LONGHEDGE SOLAR FARM			
DRAWING TITLE		FIGURE 12B CLIENT/DNO SUBSTATION PLAN & ELEVATION OPTION 2			
RES DRAWING NUMBER		04668-RES-SUB-DR-PT-003		REV 3	

THIS DRAWING IS THE PROPERTY OF RENEWABLE ENERGY SYSTEMS LIMITED AND NO REPRODUCTION MAY BE MADE IN WHOLE OR IN PART WITHOUT PERMISSION



BEAUFORT COURT,
EGG FARM LANE,
KINGS LANGLEY,
HERTS WD4 8LN, UK
TEL: +44 (0) 1923 290200
WWW.RES-GROUP.COM

- NOTES**
1. ALL DIMENSIONS ARE IN mm UNLESS STATED OTHERWISE.
 2. THIS DRAWING IS PRELIMINARY AND SUBJECT TO CHANGE AT THE DETAILED DESIGN STAGE.
 3. DRAWING BASED ON 04668-RES-SUB-DR-EE-002.
 4. 132KV TOWER STRUCTURE SHOWN FOR ILLUSTRATIVE PURPOSES AND NOT FOR APPROVAL. TO BE CONSENTED BY NATIONAL GRID ELECTRICITY DISTRIBUTION.

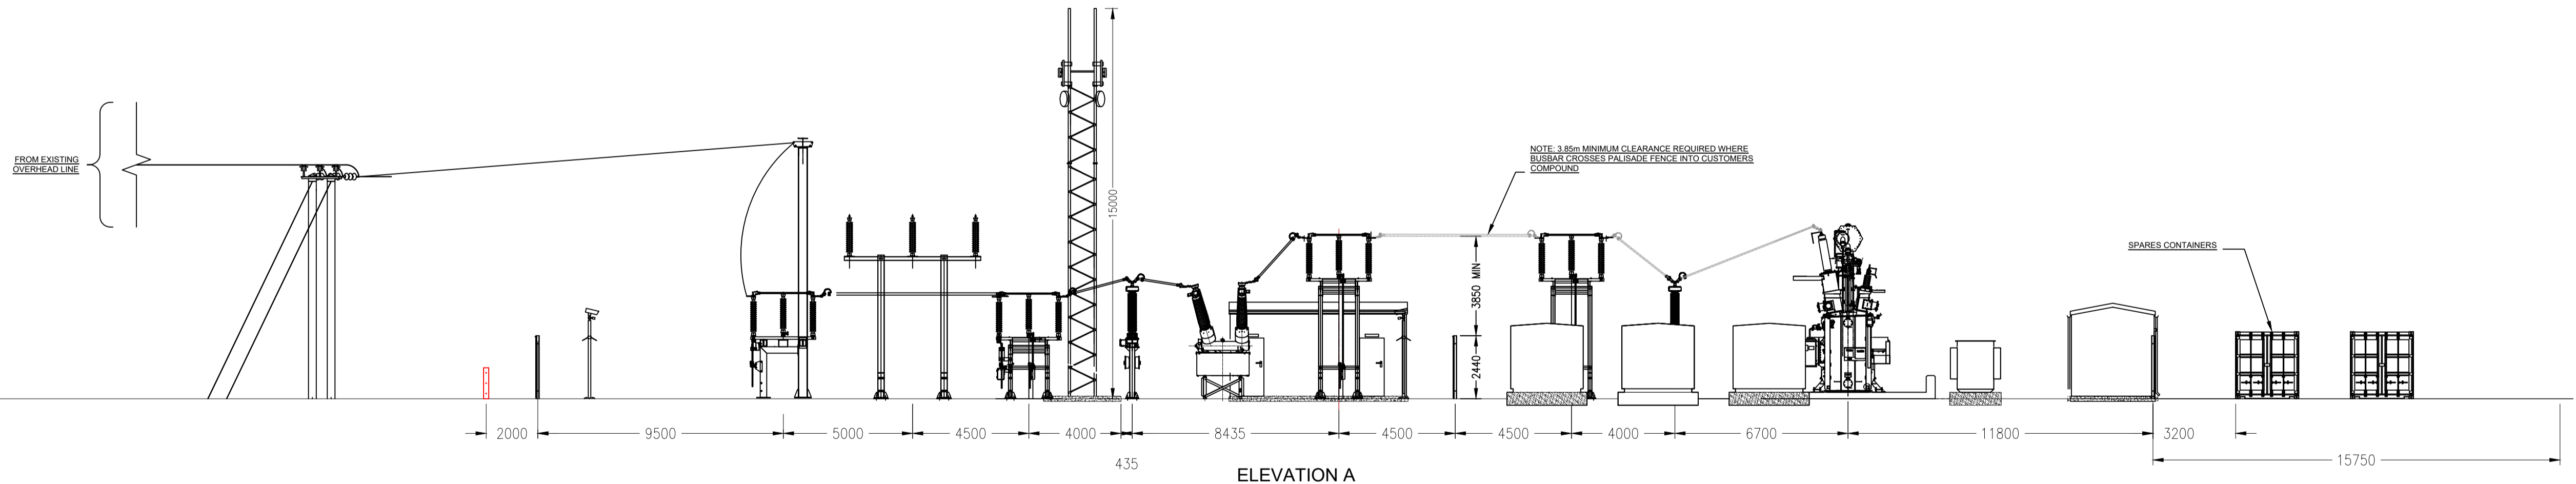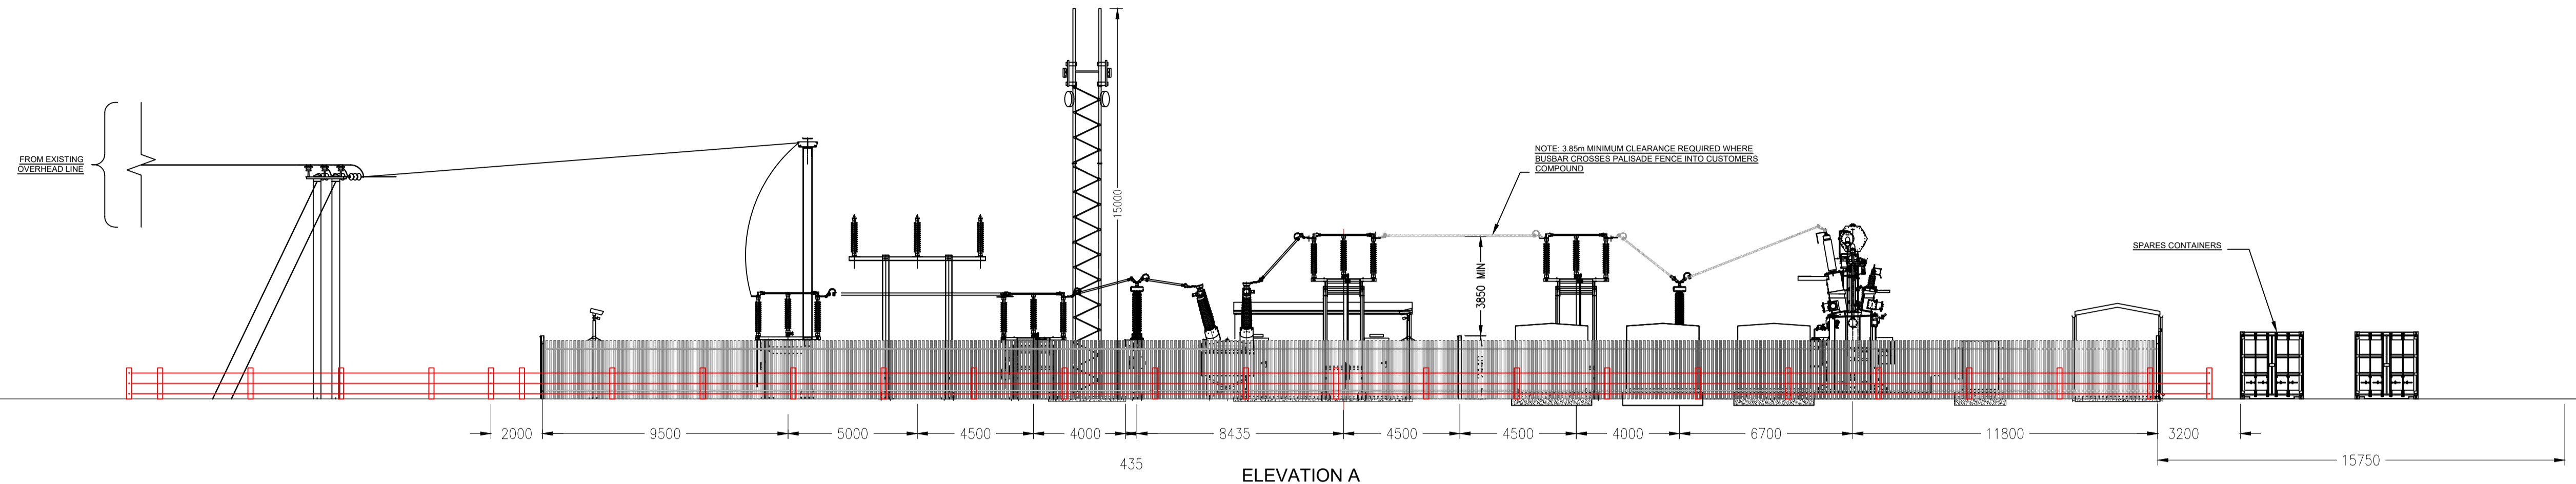

SHOWN WITHOUT FENCES FOR CLARITY

**SHEET 2
ELEVATION A**



3	FG	WB	2024-06-07	Minor amendment (note added)
2	SM	CW	2022-05-04	Project name changed to Longhedge
1	SM	CW	2022-04-29	First Issue
ISSUE / DRAWN / CHD / APPD / DATE				REVISION NOTES
PURPOSE				COORDINATES
PERMITTING				
SCALE	1:150	@ A1	LEVEL DATUM	N/A
LAYOUT DWG	N/A	T.LAYOUT NO.	N/A	
PROJECT TITLE				
LONGHEDGE SOLAR FARM				
DRAWING TITLE				
FIGURE 12B CLIENT/DNO SUBSTATION PLAN & ELEVATION OPTION 2				
RES DRAWING NUMBER	04668-RES-SUB-DR-PT-003			REV 3

THIS DRAWING IS THE PROPERTY OF RENEWABLE ENERGY SYSTEMS LIMITED AND NO REPRODUCTION MAY BE MADE IN WHOLE OR IN PART WITHOUT PERMISSION



BEAUFORT COURT,
EGG FARM LANE,
KINGS LANGLEY,
HERTS WD4 8LR, UK
TEL: +44 (0) 1923 29000
WWW.RES-GROUP.COM

- NOTES**
1. ALL DIMENSIONS ARE IN mm UNLESS STATED OTHERWISE.
 2. THIS DRAWING IS PRELIMINARY AND SUBJECT TO CHANGE AT THE DETAILED DESIGN STAGE.
 3. DRAWING BASED ON 04668-RES-SUB-DR-EE-002.
 4. 132KV TOWER STRUCTURE SHOWN FOR ILLUSTRATIVE PURPOSES AND NOT FOR APPROVAL. TO BE CONSENTED BY NATIONAL GRID ELECTRICITY DISTRIBUTION.

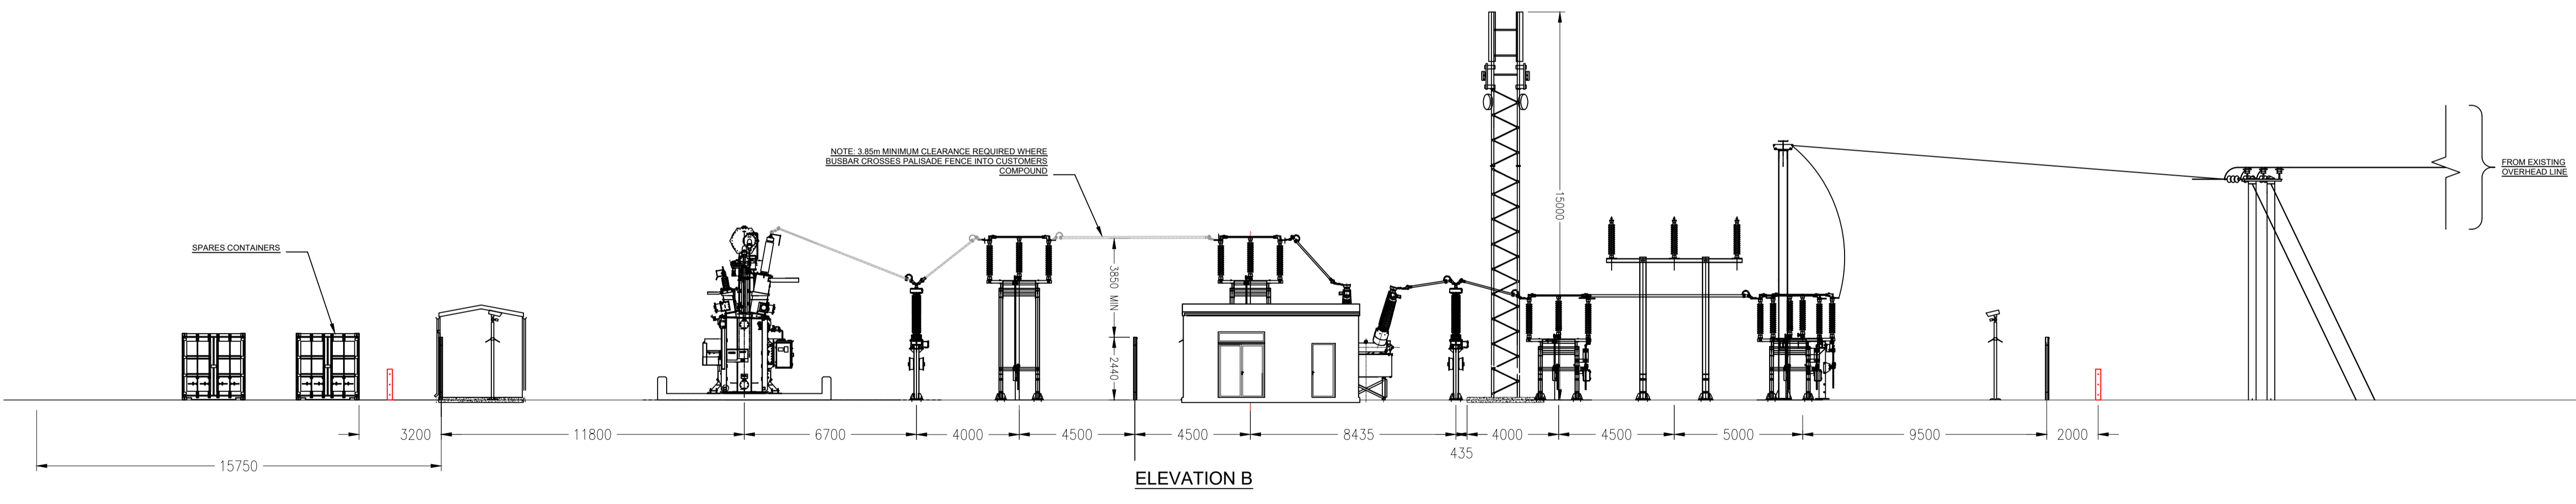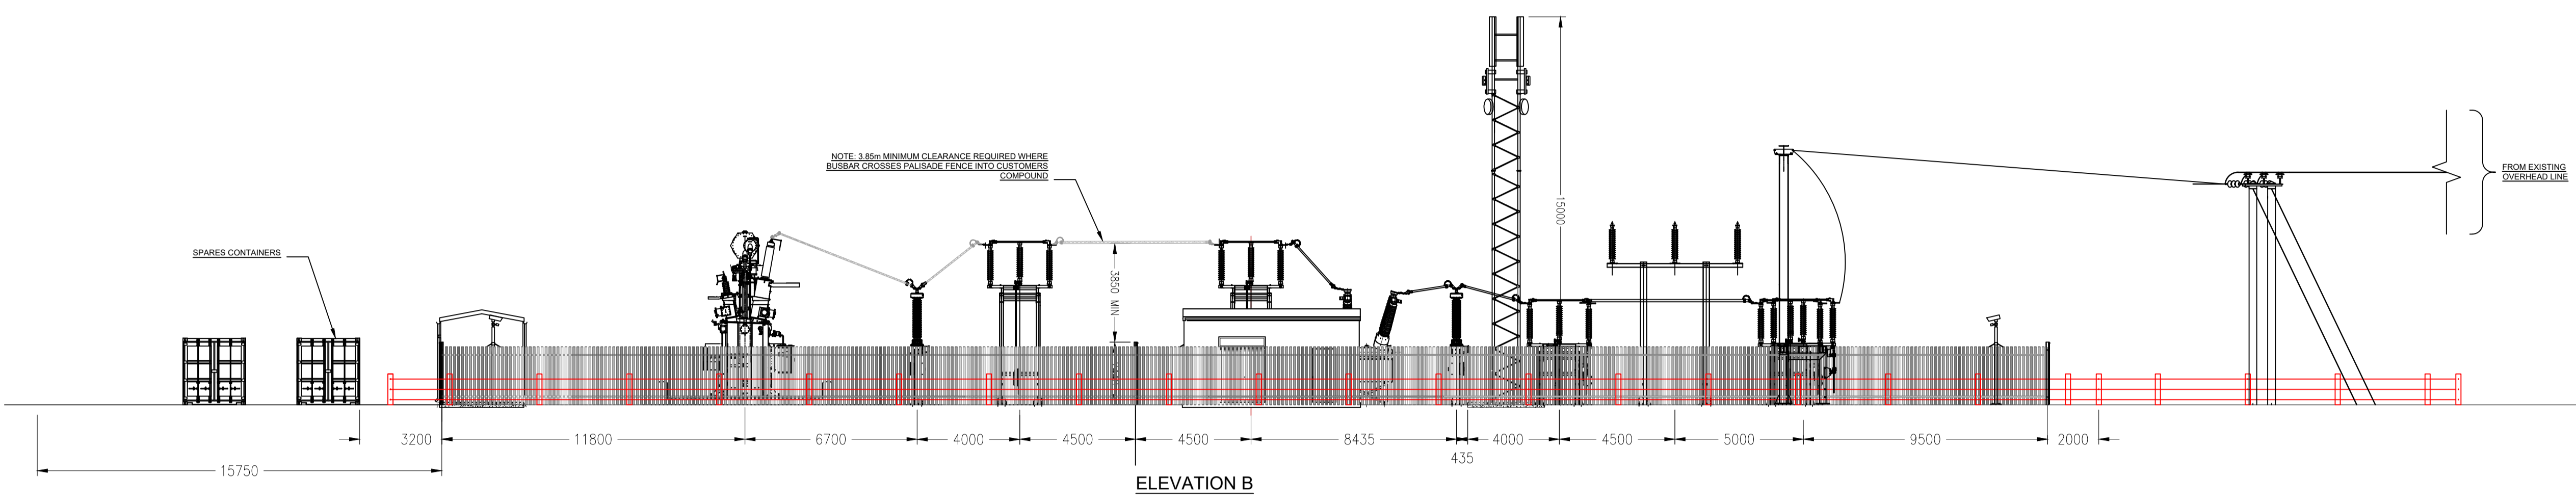

SHOWN WITHOUT FENCES FOR CLARITY


**SHEET 3
ELEVATION B**

3	FG	WB	2024-06-07	Minor amendment (note added)
2	SM	CW	2022-05-04	Project name changed to Longhedge
1	SM	CW	2022-04-29	First Issue
ISSUE (DRAWN / CHD / APPD) DATE				REVISION NOTES
PURPOSE				COORDINATES
PERMITTING				
SCALE	1:150	@ A1	LEVEL DATUM	N/A
LAYOUT DWG	N/A		T.LAYOUT NO.	N/A
PROJECT TITLE				
LONGHEDGE SOLAR FARM				
DRAWING TITLE				
FIGURE 12B CLIENT/DNO SUBSTATION PLAN & ELEVATION OPTION 2				
RES DRAWING NUMBER	04668-RES-SUB-DR-PT-003			REV 3
THIS DRAWING IS THE PROPERTY OF RENEWABLE ENERGY SYSTEMS LIMITED AND NO REPRODUCTION MAY BE MADE IN WHOLE OR IN PART WITHOUT PERMISSION				



NOTES

1. ALL DIMENSIONS ARE IN mm UNLESS STATED OTHERWISE.
2. THIS DRAWING IS PRELIMINARY AND SUBJECT TO CHANGE AT THE DETAILED DESIGN STAGE.
3. DRAWING BASED ON 04668-RES-SUB-DR-EE-002.
4. 132KV TOWER STRUCTURE SHOWN FOR ILLUSTRATIVE PURPOSES AND NOT FOR APPROVAL. TO BE CONSENTED BY NATIONAL GRID ELECTRICITY DISTRIBUTION.

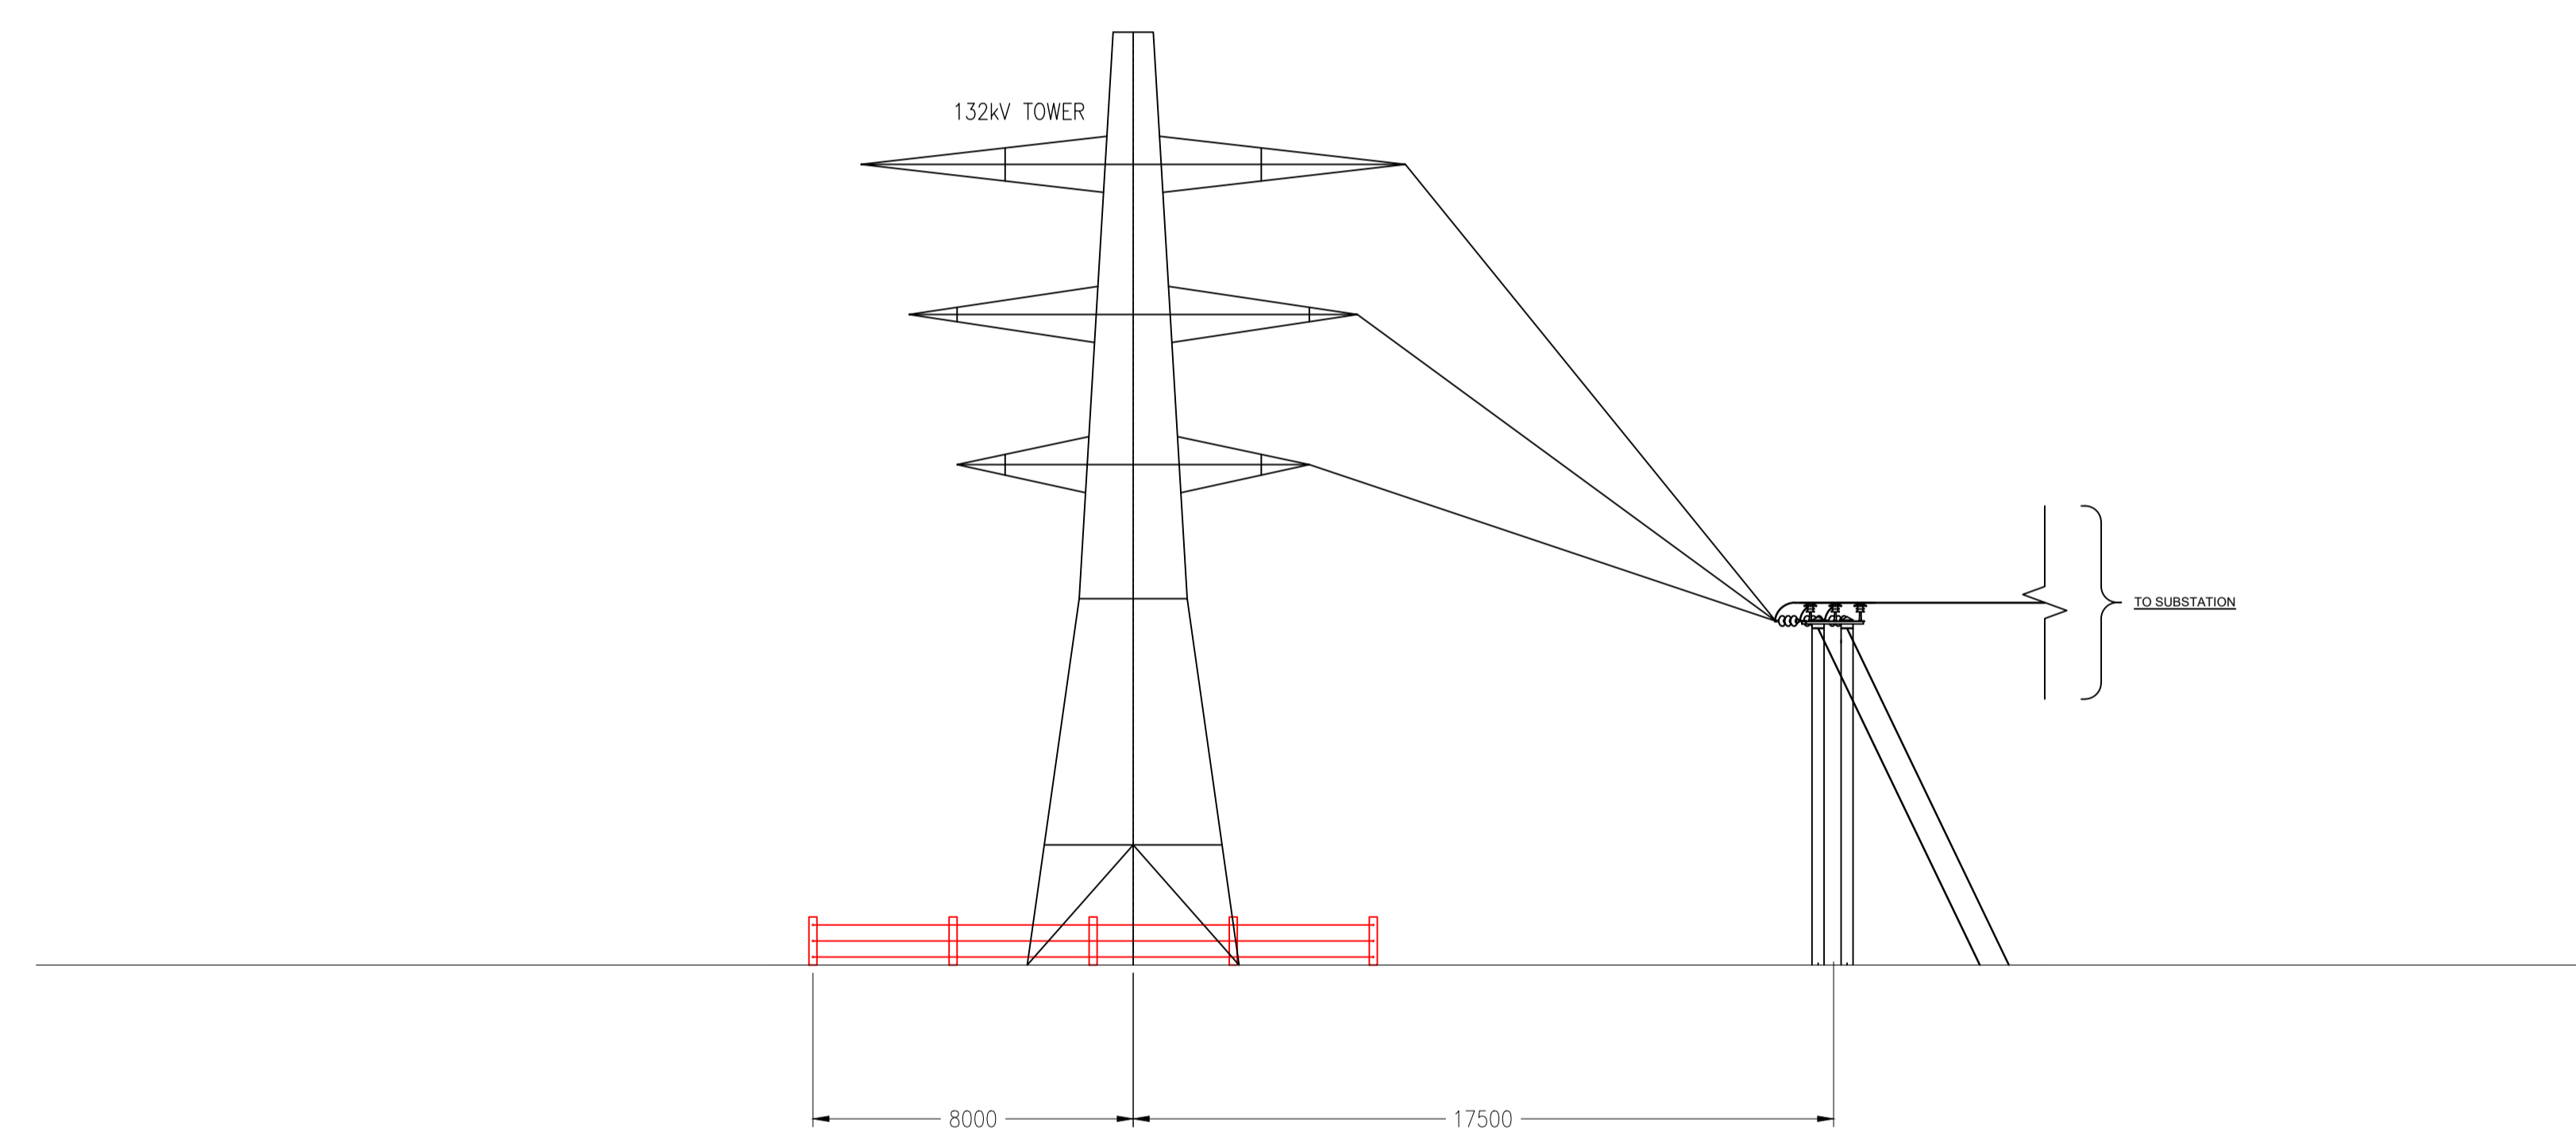

CONNECTION TO EXISTING OHL

**SHEET 4
CONNECTION TO
EXISTING OHL**

3	FG	BY	WB	2024-06-07	Minor amendment (note added)
2	SM	CW	CC	2022-05-04	Project name changed to Longhedge
1	SM	CW	CC	2022-04-29	First Issue
ISSUE	DRAWN	CHKD	APPD	DATE	REVISION NOTES
PURPOSE					COORDINATES
PERMITTING					
SCALE	1:150	@ A1	LEVEL DATUM	N/A	
LAYOUT DWG	N/A	T.LAYOUT NO.	N/A		

PROJECT TITLE
**LONGHEDGE
SOLAR FARM**

DRAWING TITLE
**FIGURE 12B
CLIENT/DNO SUBSTATION
PLAN & ELEVATION OPTION 2**

RES DRAWING NUMBER
04668-RES-SUB-DR-PT-003

REV
3

THIS DRAWING IS THE PROPERTY OF RENEWABLE ENERGY SYSTEMS LIMITED AND NO REPRODUCTION MAY BE MADE IN WHOLE OR IN PART WITHOUT PERMISSION

