


- NOTES**
- ALL DIMENSIONS ARE IN mm UNLESS STATED OTHERWISE.
  - THIS DRAWING IS PRELIMINARY AND SUBJECT TO CHANGE AT THE DETAILED DESIGN STAGE.
  - DRAWING BASED ON 04668-RES-SUB-DR-EE-001.
  - 132kV TOWER STRUCTURE SHOWN FOR ILLUSTRATIVE PURPOSES AND NOT FOR APPROVAL. TO BE CONSENTED BY NATIONAL GRID ELECTRICITY DISTRIBUTION.

ELEVATION B

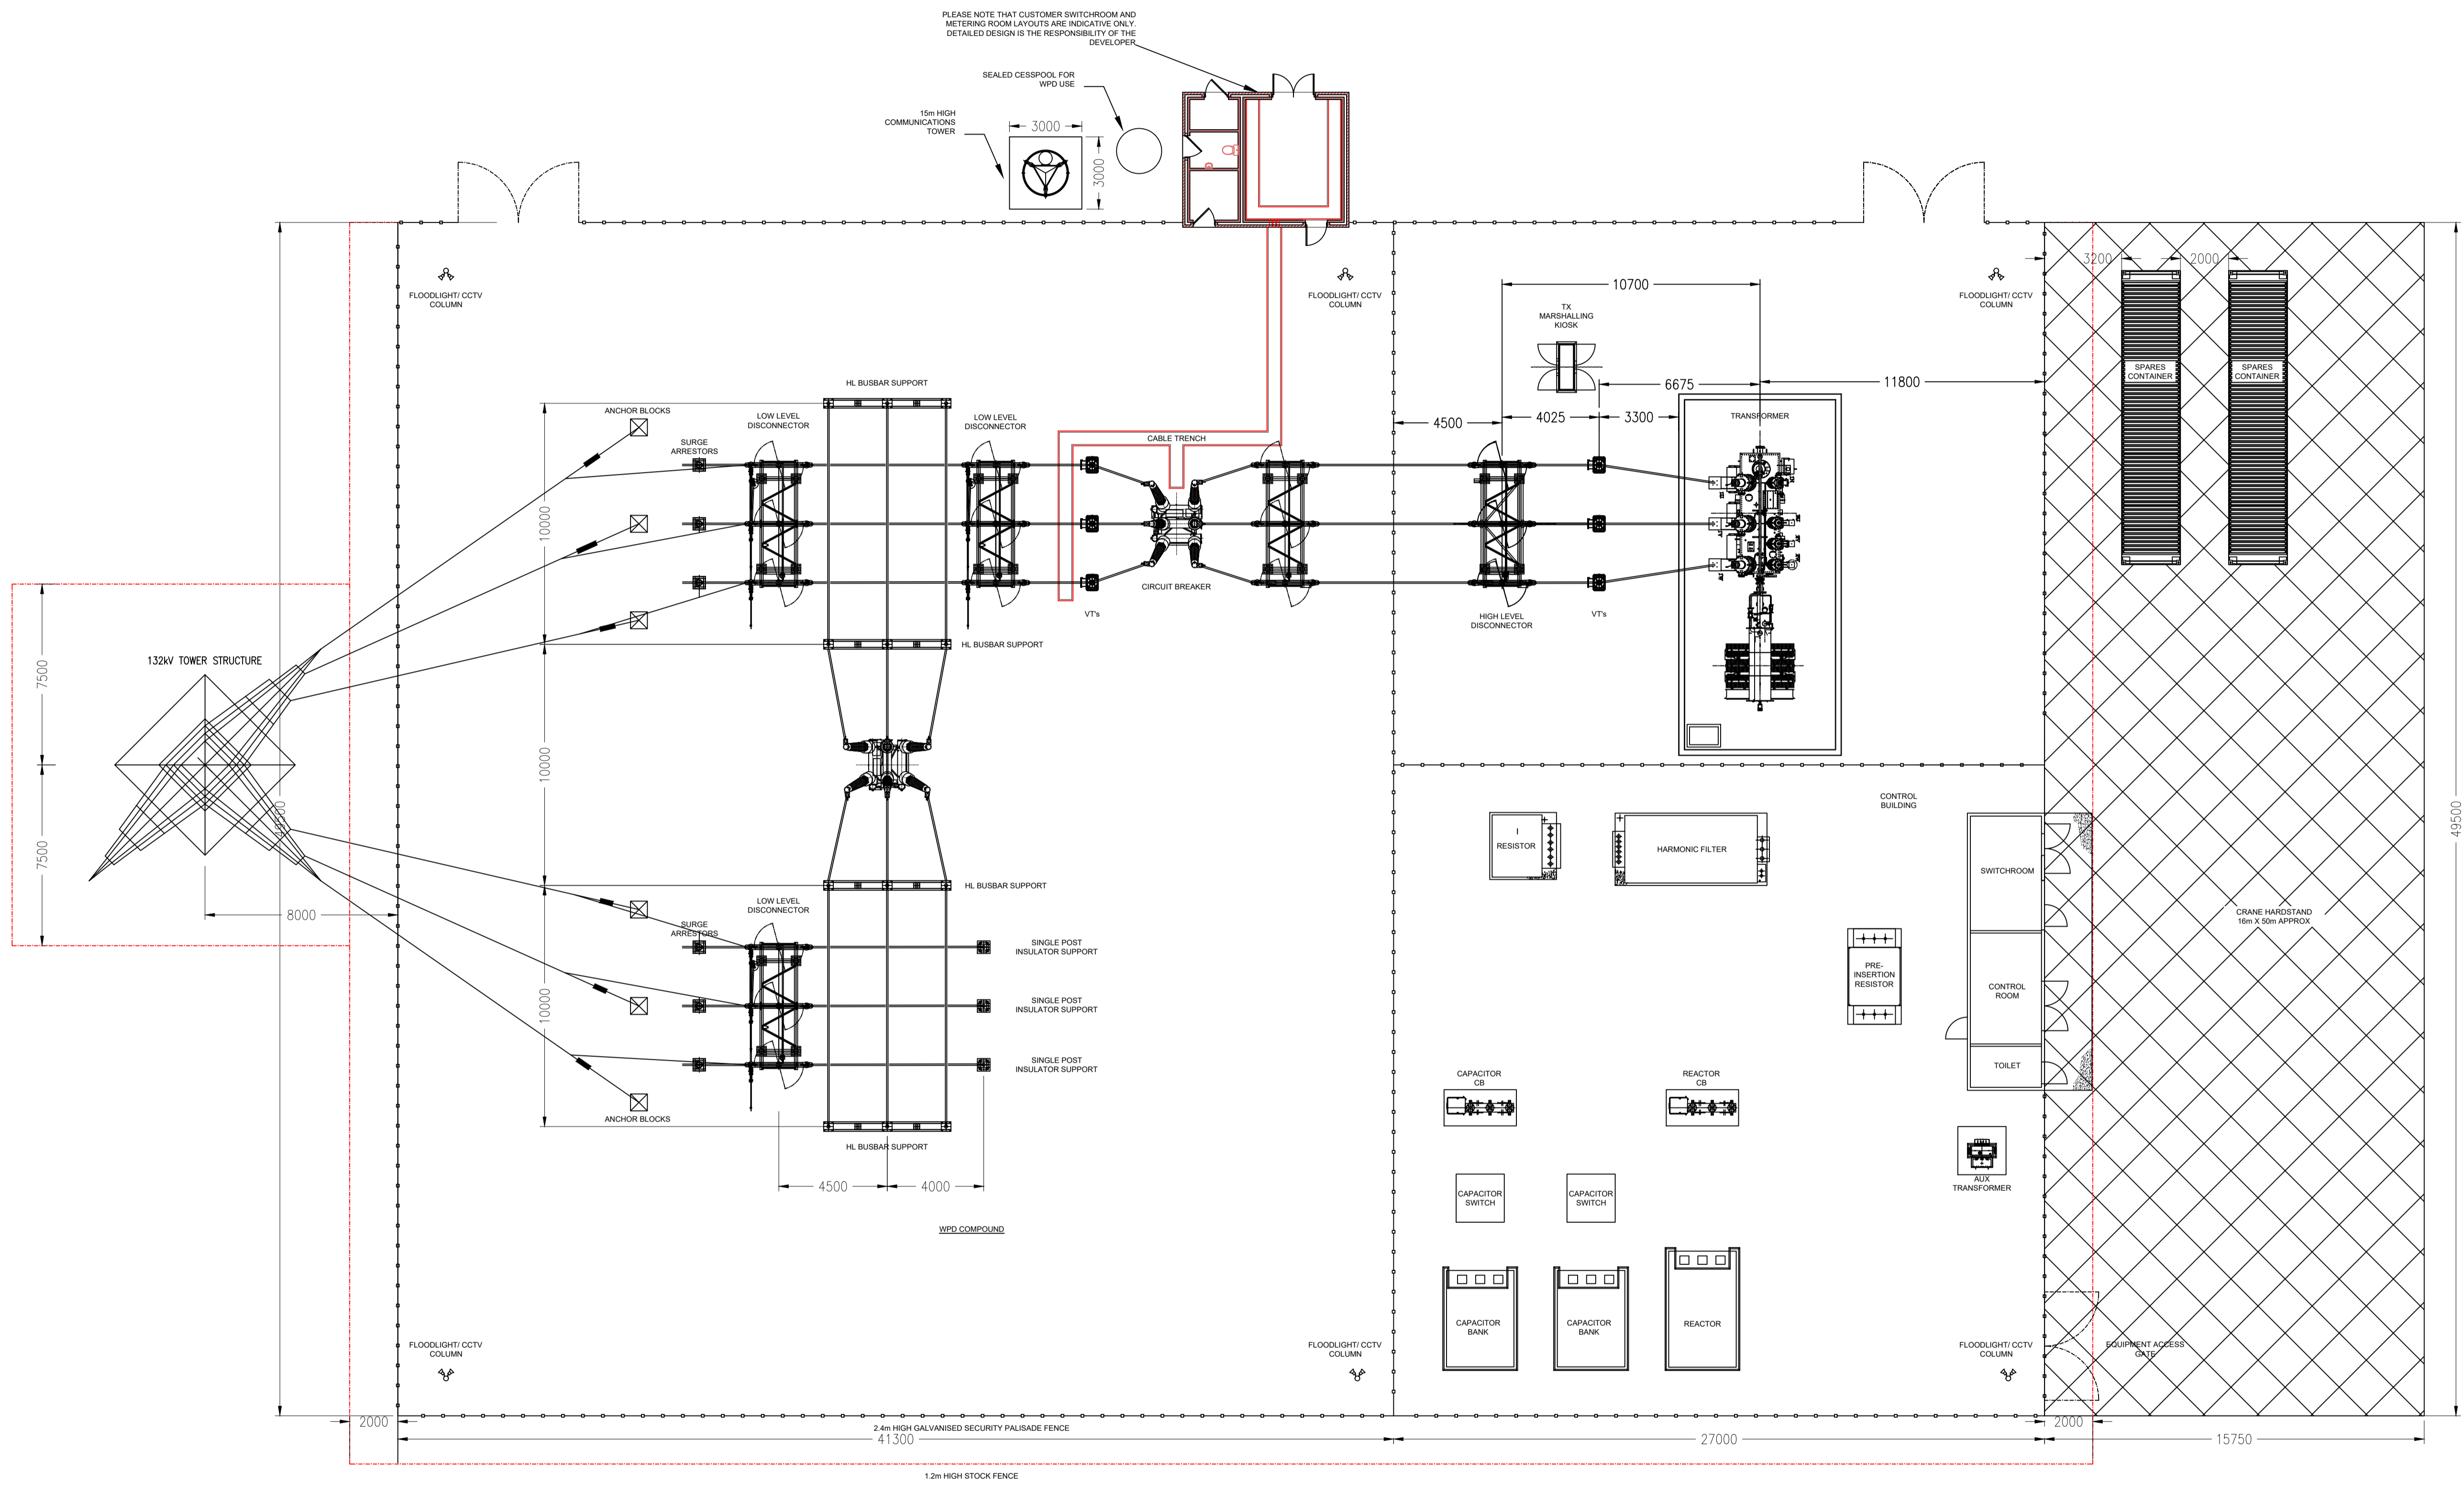



ELEVATION A

SHEET 1  
PLAN VIEW

NO	DATE	BY	APPD	REVISION	NOTES
3	2024-06-07	WB	WB	Minor amendment (note added)	
2	2022-05-04	CW	CC	Project name changed to Longhedge	
1	2022-04-29	SM	CC	First Issue	

PURPOSE	PERMITTING	COORDINATES
SCALE	1:150 @ A1	LEVEL DATUM N/A
LAYOUT DWG	N/A	T.LAYOUT NO. N/A
PROJECT TITLE	LONGHEDGE SOLAR FARM	
DRAWING TITLE	FIGURE 12A CLIENT/DNO SUBSTATION PLAN & ELEVATION OPTION 1	
RES DRAWING NUMBER	04668-RES-SUB-DR-PT-001	REV 3

- NOTES**
- ALL DIMENSIONS ARE IN mm UNLESS STATED OTHERWISE.
  - THIS DRAWING IS PRELIMINARY AND SUBJECT TO CHANGE AT THE DETAILED DESIGN STAGE.
  - DRAWING BASED ON 04668-RES-SUB-DR-EE-001.
  - 132KV TOWER STRUCTURE SHOWN FOR ILLUSTRATIVE PURPOSES AND NOT FOR APPROVAL TO BE CONSENTED BY NATIONAL GRID ELECTRICITY DISTRIBUTION.

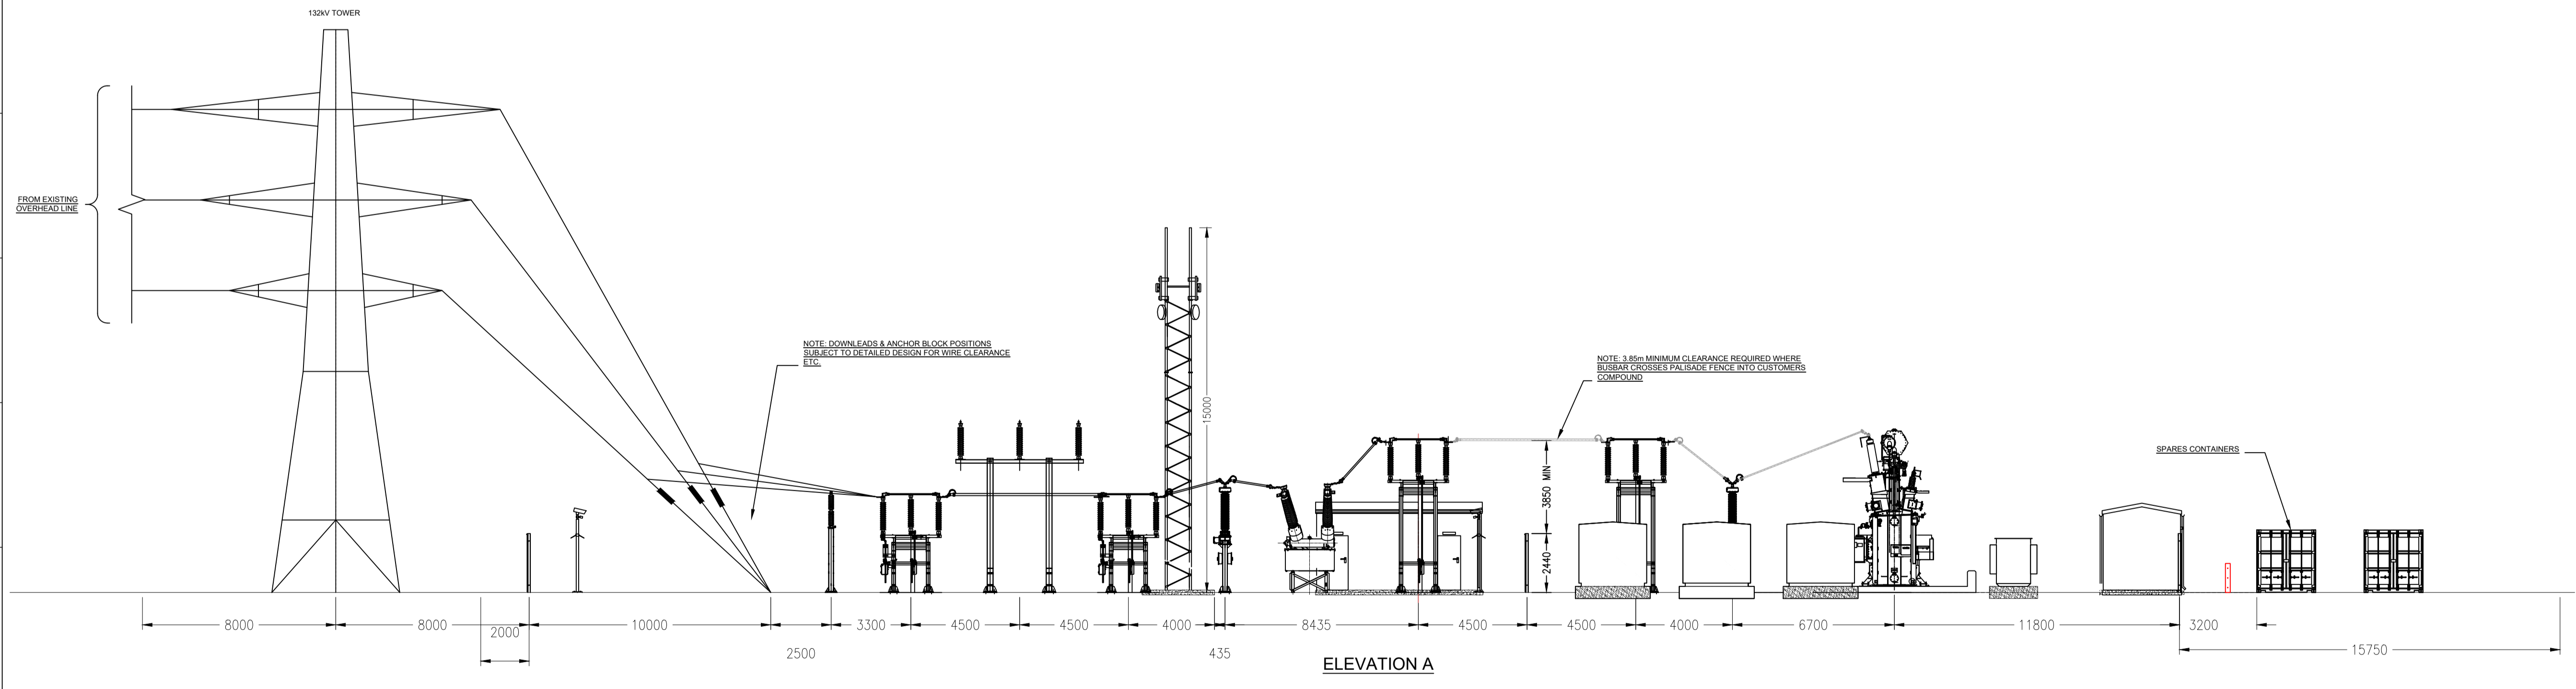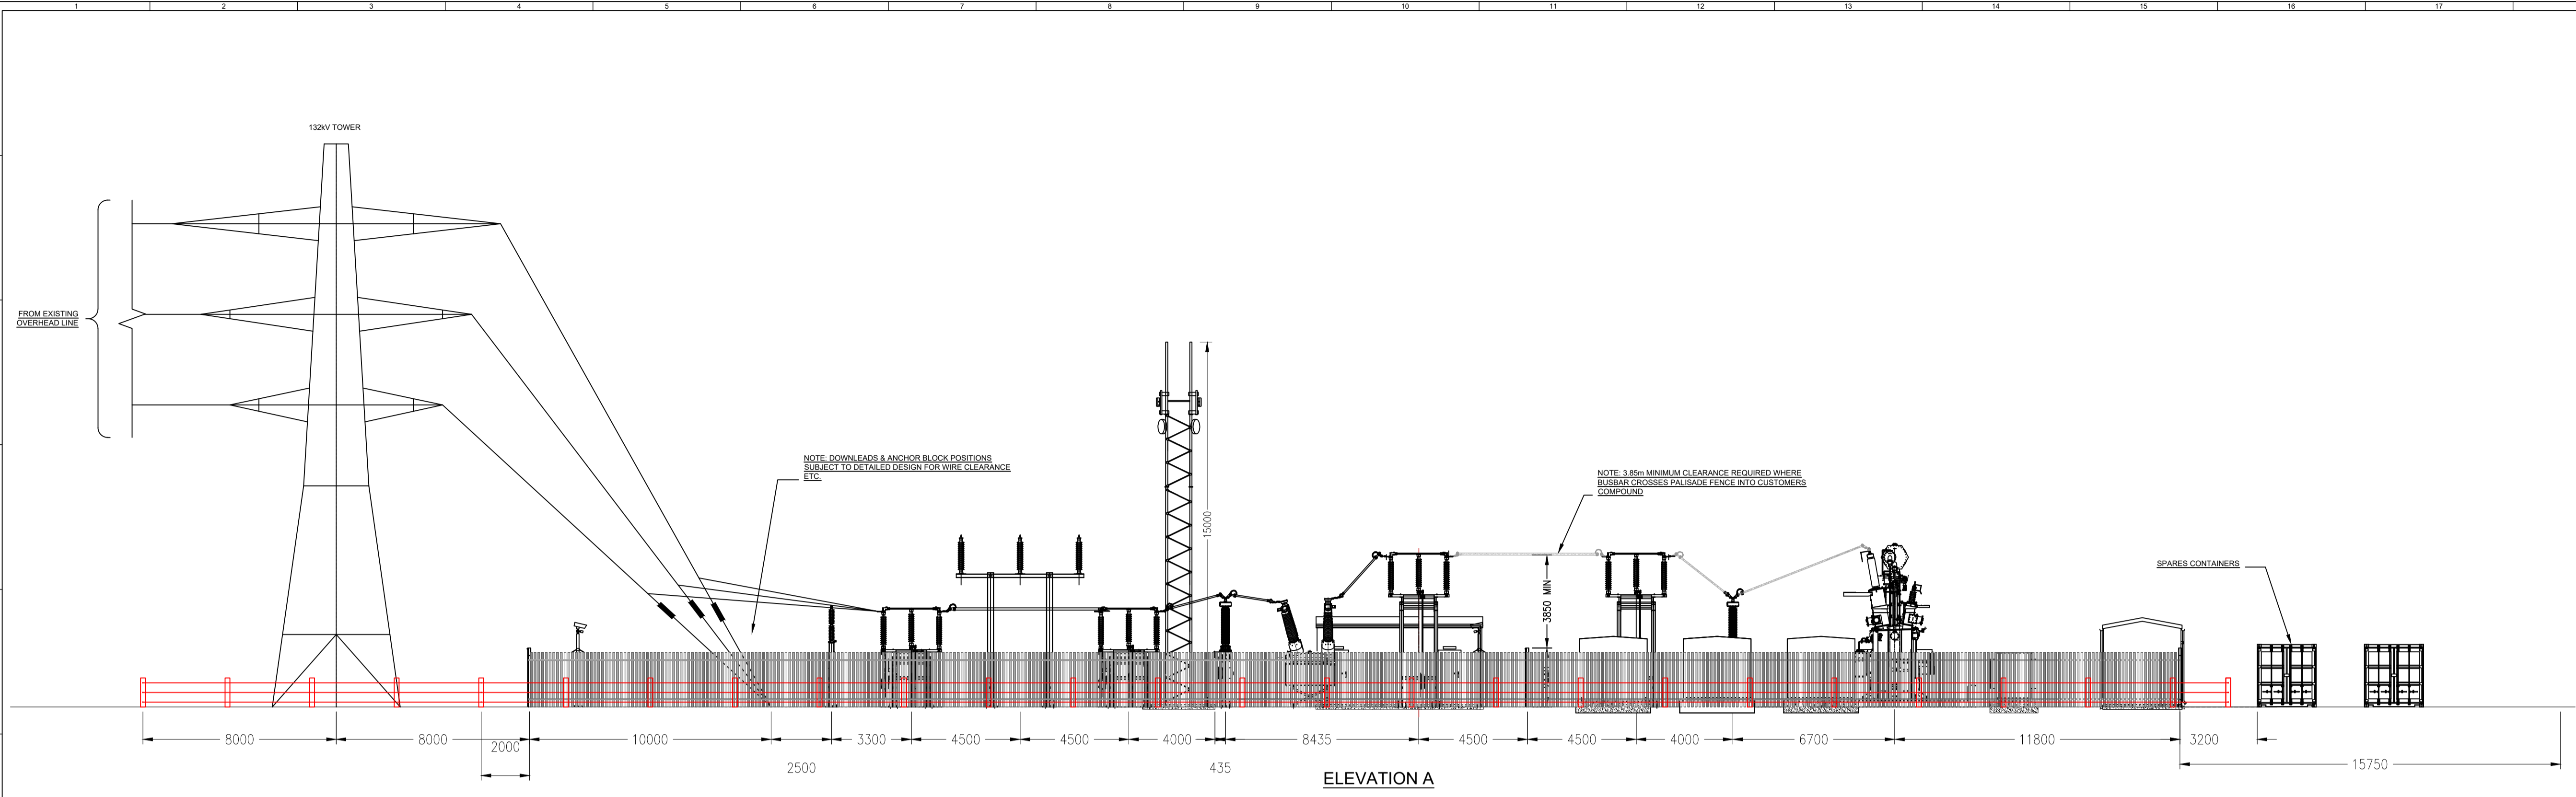

SHOWN WITHOUT FENCES FOR CLARITY

**SHEET 2  
ELEVATION A**

3	FG	BY	WB	2024-06-07	Minor amendment (note added)
2	SM	CW	CC	2022-05-04	Project name changed to Longhedge
1	SM	CW	CC	2022-04-29	First Issue

ISSUE	DRAWN	CHKD	APPRD	DATE	REVISION NOTES
PURPOSE	PERMITTING				COORDINATES

SCALE	1:150 @ A1	LEVEL DATUM	N/A
LAYOUT DWG	N/A	T.LAYOUT NO.	N/A

PROJECT TITLE  
**LONGHEDGE SOLAR FARM**



DRAWING TITLE  
**FIGURE 12A  
CLIENT/DNO SUBSTATION  
PLAN & ELEVATION OPTION 1**

RES DRAWING NUMBER	04668-RES-SUB-DR-PT-001	REV	3
--------------------	-------------------------	-----	---

THIS DRAWING IS THE PROPERTY OF RENEWABLE ENERGY SYSTEMS LIMITED AND NO REPRODUCTION MAY BE MADE IN WHOLE OR IN PART WITHOUT PERMISSION

BEAUFORT COURT,  
EGG FARM LANE,  
KINGS LANGLEY,  
HERTS WD4 8LR, UK  
TEL: +44 (0) 1923 290200  
WWW.RES-GROUP.COM

- NOTES**
1. ALL DIMENSIONS ARE IN mm UNLESS STATED OTHERWISE.
  2. THIS DRAWING IS PRELIMINARY AND SUBJECT TO CHANGE AT THE DETAILED DESIGN STAGE.
  3. DRAWING BASED ON 04668-RES-SUB-DR-EE-001.
  4. 132kV TOWER STRUCTURE SHOWN FOR ILLUSTRATIVE PURPOSES AND NOT FOR APPROVAL. TO BE CONSENTED BY NATIONAL GRID ELECTRICITY DISTRIBUTION.

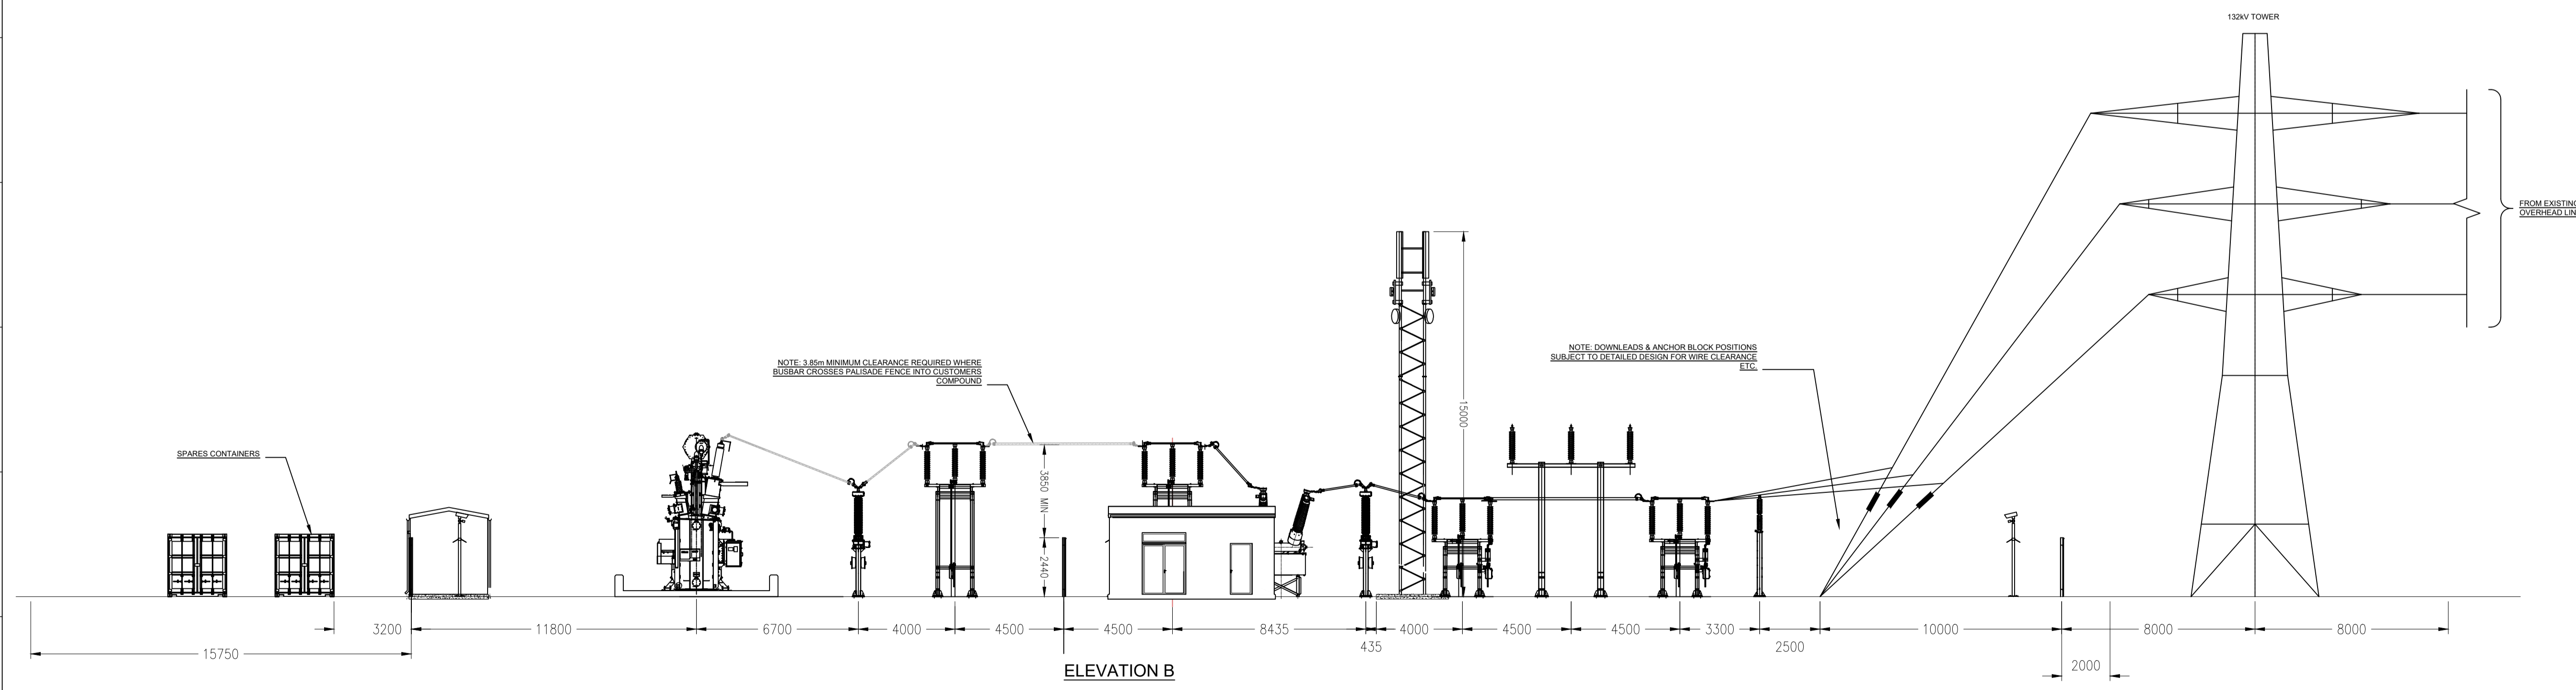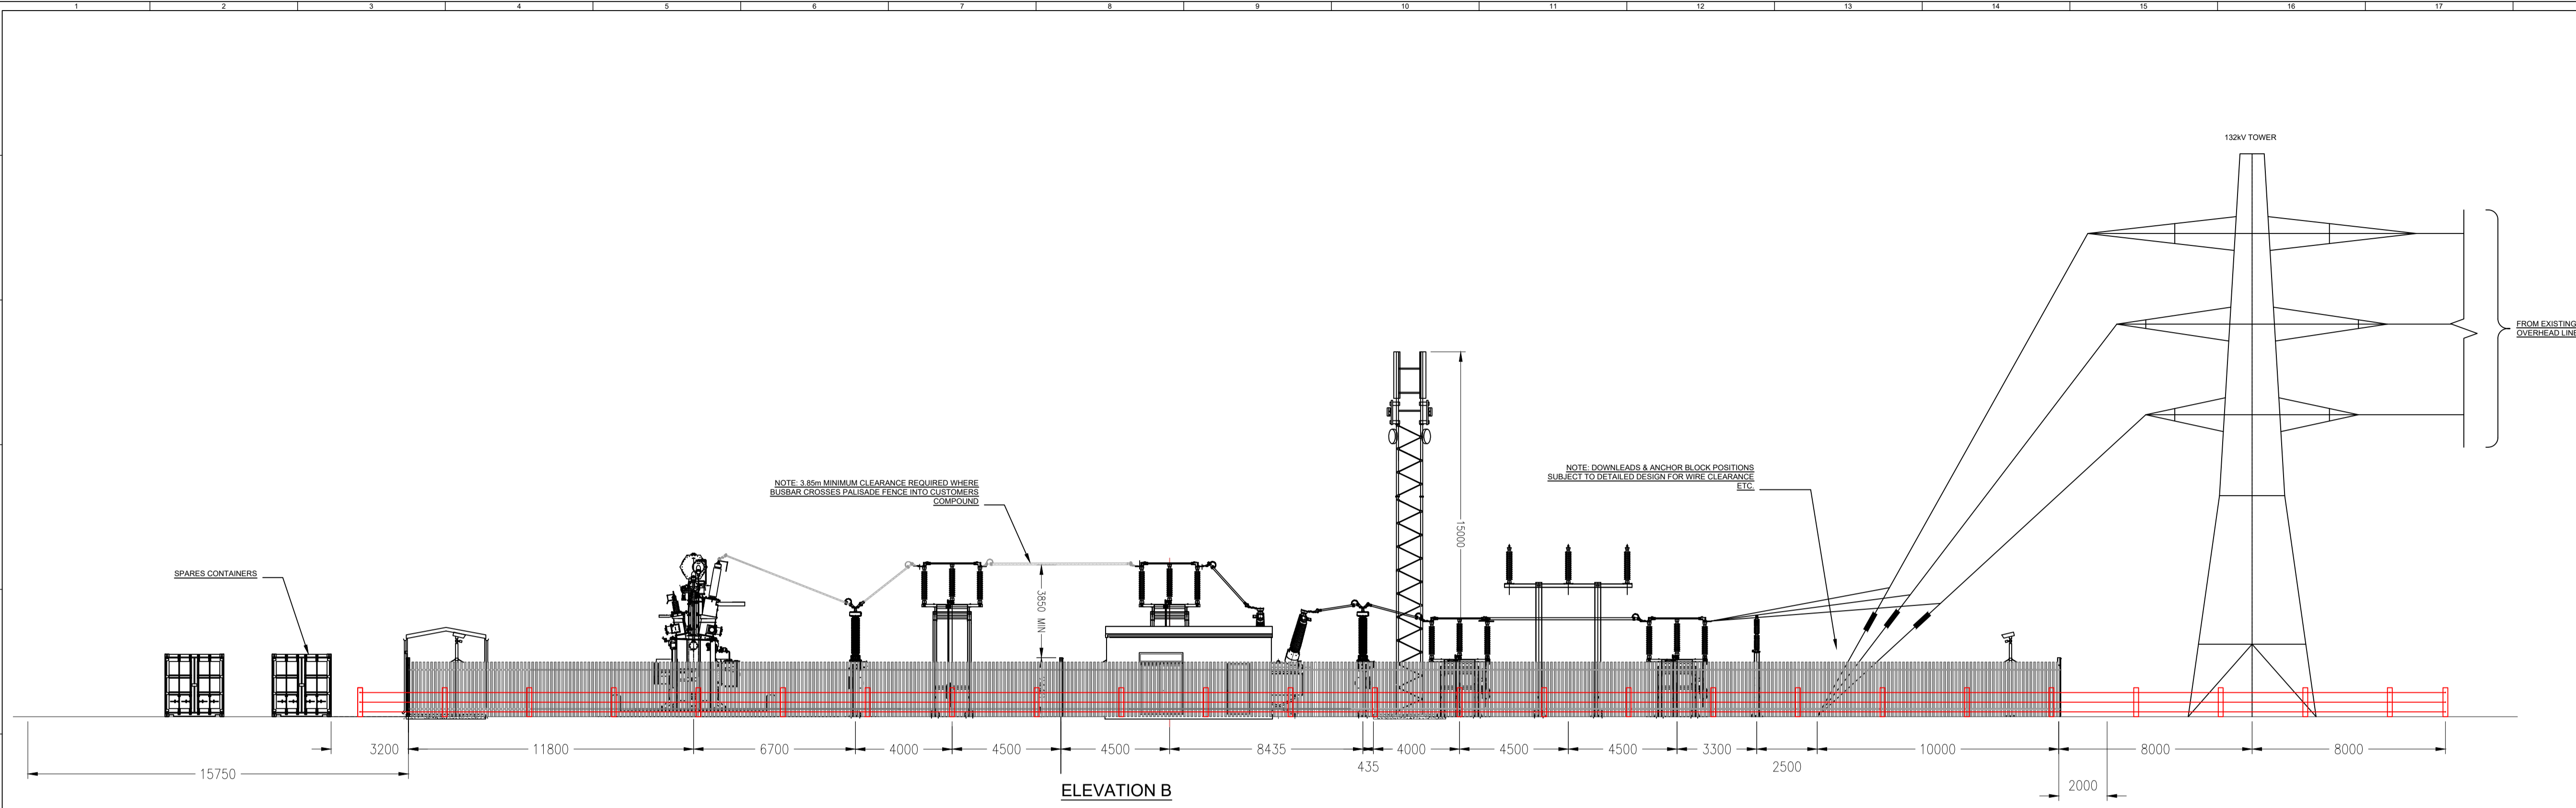


SHOWN WITHOUT FENCES FOR CLARITY

**SHEET 3  
ELEVATION B**

3	FG	BY	WB	2024-06-07	Minor amendment (note added)
2	SM	CW	CC	2022-05-04	Project name changed to Longhedge
1	SM	CW	CC	2022-04-29	First Issue
ISSUE (DRAWN / CHD / APPD)				DATE	REVISION NOTES
PURPOSE				PERMITTING	COORDINATES
SCALE		1:150 @ A1		LEVEL DATUM	N/A
LAYOUT DWG		N/A		T.LAYOUT NO.	N/A

PROJECT TITLE		<b>LONGHEDGE SOLAR FARM</b>	
DRAWING TITLE		<b>FIGURE 12A CLIENT/DNO SUBSTATION PLAN &amp; ELEVATION OPTION 1</b>	
RES DRAWING NUMBER	04668-RES-SUB-DR-PT-001	REV	3


THIS DRAWING IS THE PROPERTY OF RENEWABLE ENERGY SYSTEMS LIMITED AND NO REPRODUCTION MAY BE MADE IN WHOLE OR IN PART WITHOUT PERMISSION



BEAUFORT COURT,  
EGG FARM LANE,  
KINGS LANGLEY,  
HERTS WD4 8LR, UK  
TEL: +44 (0) 1923 290200  
WWW.RES-GROUP.COM

**NOTES**

1. ALL DIMENSIONS ARE IN mm UNLESS STATED OTHERWISE.
2. THIS DRAWING IS PRELIMINARY AND SUBJECT TO CHANGE AT THE DETAILED DESIGN STAGE.
3. DRAWING BASED ON 04668-RES-SUB-DR-EE-001.
4. 132KV TOWER STRUCTURE SHOWN FOR ILLUSTRATIVE PURPOSES AND NOT FOR APPROVAL TO BE CONSENTED BY NATIONAL GRID ELECTRICITY DISTRIBUTION.

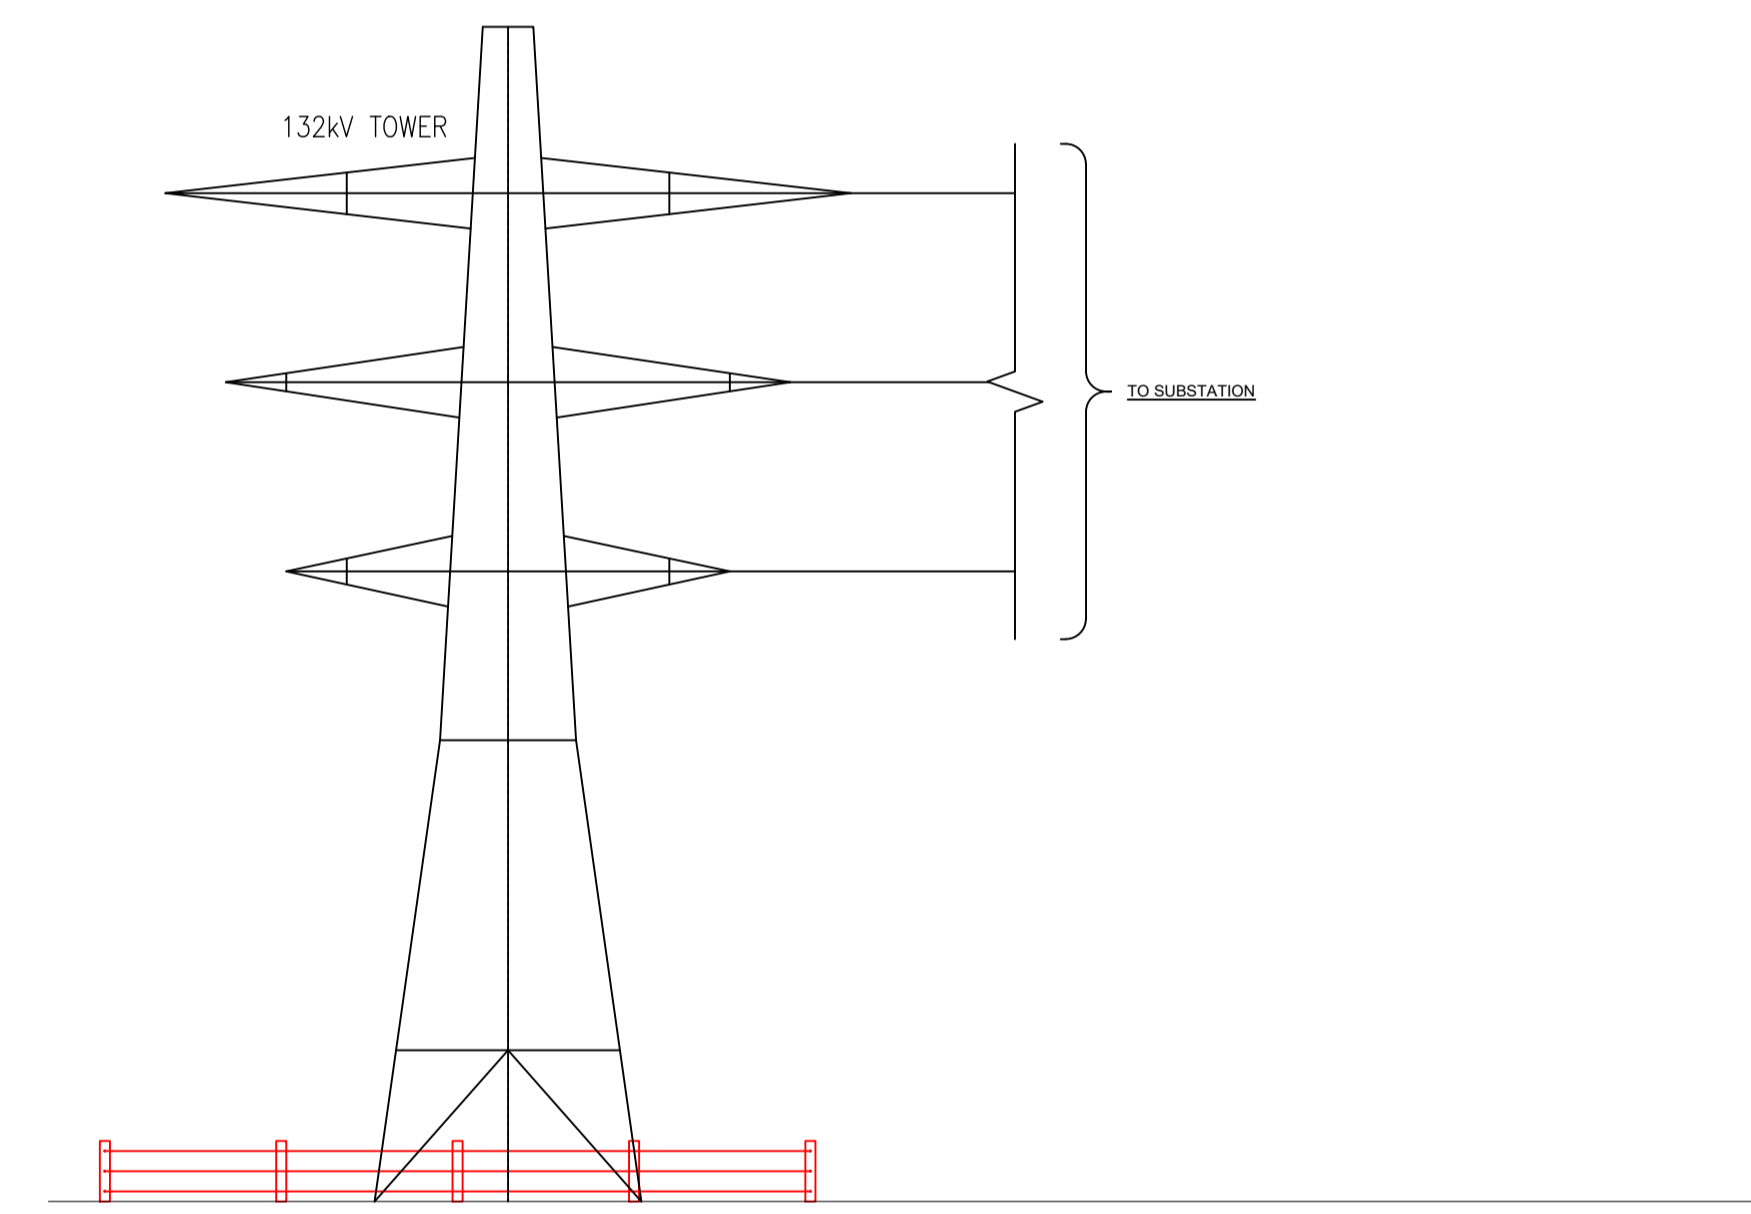

CONNECTION TO EXISTING OHL

**SHEET 4  
CONNECTION TO  
EXISTING OHL**

3	FG	BY	WB	2024-06-07	Minor amendment (note added)
2	SM	CW	CC	2022-05-04	Project name changed to Longhedge
1	SM	CW	CC	2022-04-29	First Issue
ISSUE	DRAWN	CHKD	APPRD	DATE	REVISION NOTES
PURPOSE					COORDINATES
PERMITTING					
SCALE	1:150	@	A1	LEVEL DATUM	N/A
LAYOUT DWG	N/A	T.LAYOUT NO.			N/A

PROJECT TITLE  
**LONGHEDGE  
SOLAR FARM**

DRAWING TITLE  
**FIGURE 12A  
CLIENT/DNO SUBSTATION  
PLAN & ELEVATION OPTION 1**

RES DRAWING NUMBER  
**04668-RES-SUB-DR-PT-001**

REV  
**3**

THIS DRAWING IS THE PROPERTY OF RENEWABLE ENERGY SYSTEMS LIMITED AND NO REPRODUCTION MAY BE MADE IN WHOLE OR IN PART WITHOUT PERMISSION



BEAUFORT COURT,  
EGG FARM LANE,  
KNOS LANGLEY,  
HERTS WD4 8LR, UK  
TEL: +44 (0) 1923 290200  
WWW.RES-GROUP.COM