



- KEY:
- DEVELOPMENT BOUNDARY
 - EXCLUDED FROM DEVELOPMENT BOUNDARY
 - NEW ACCESS TRACK
 - INDICATIVE SOLAR PV ARRAY
 - INVERTER
 - INVERTER HARDSTAND
 - SUBSTATION COMPOUND
 - TEMPORARY CONSTRUCTION COMPOUND
 - SURFACE WATER ATTENUATION
 - FENCE LINE
 - GATE (FENCE)
 - * WATERCOURSE CROSSING
 - PERMISSIVE PATHS
 - ◻ CCTV
 - SPARES CONTAINERS
 - GATE (BOUNDARY)
 - SHEEP HANDLING SYSTEM

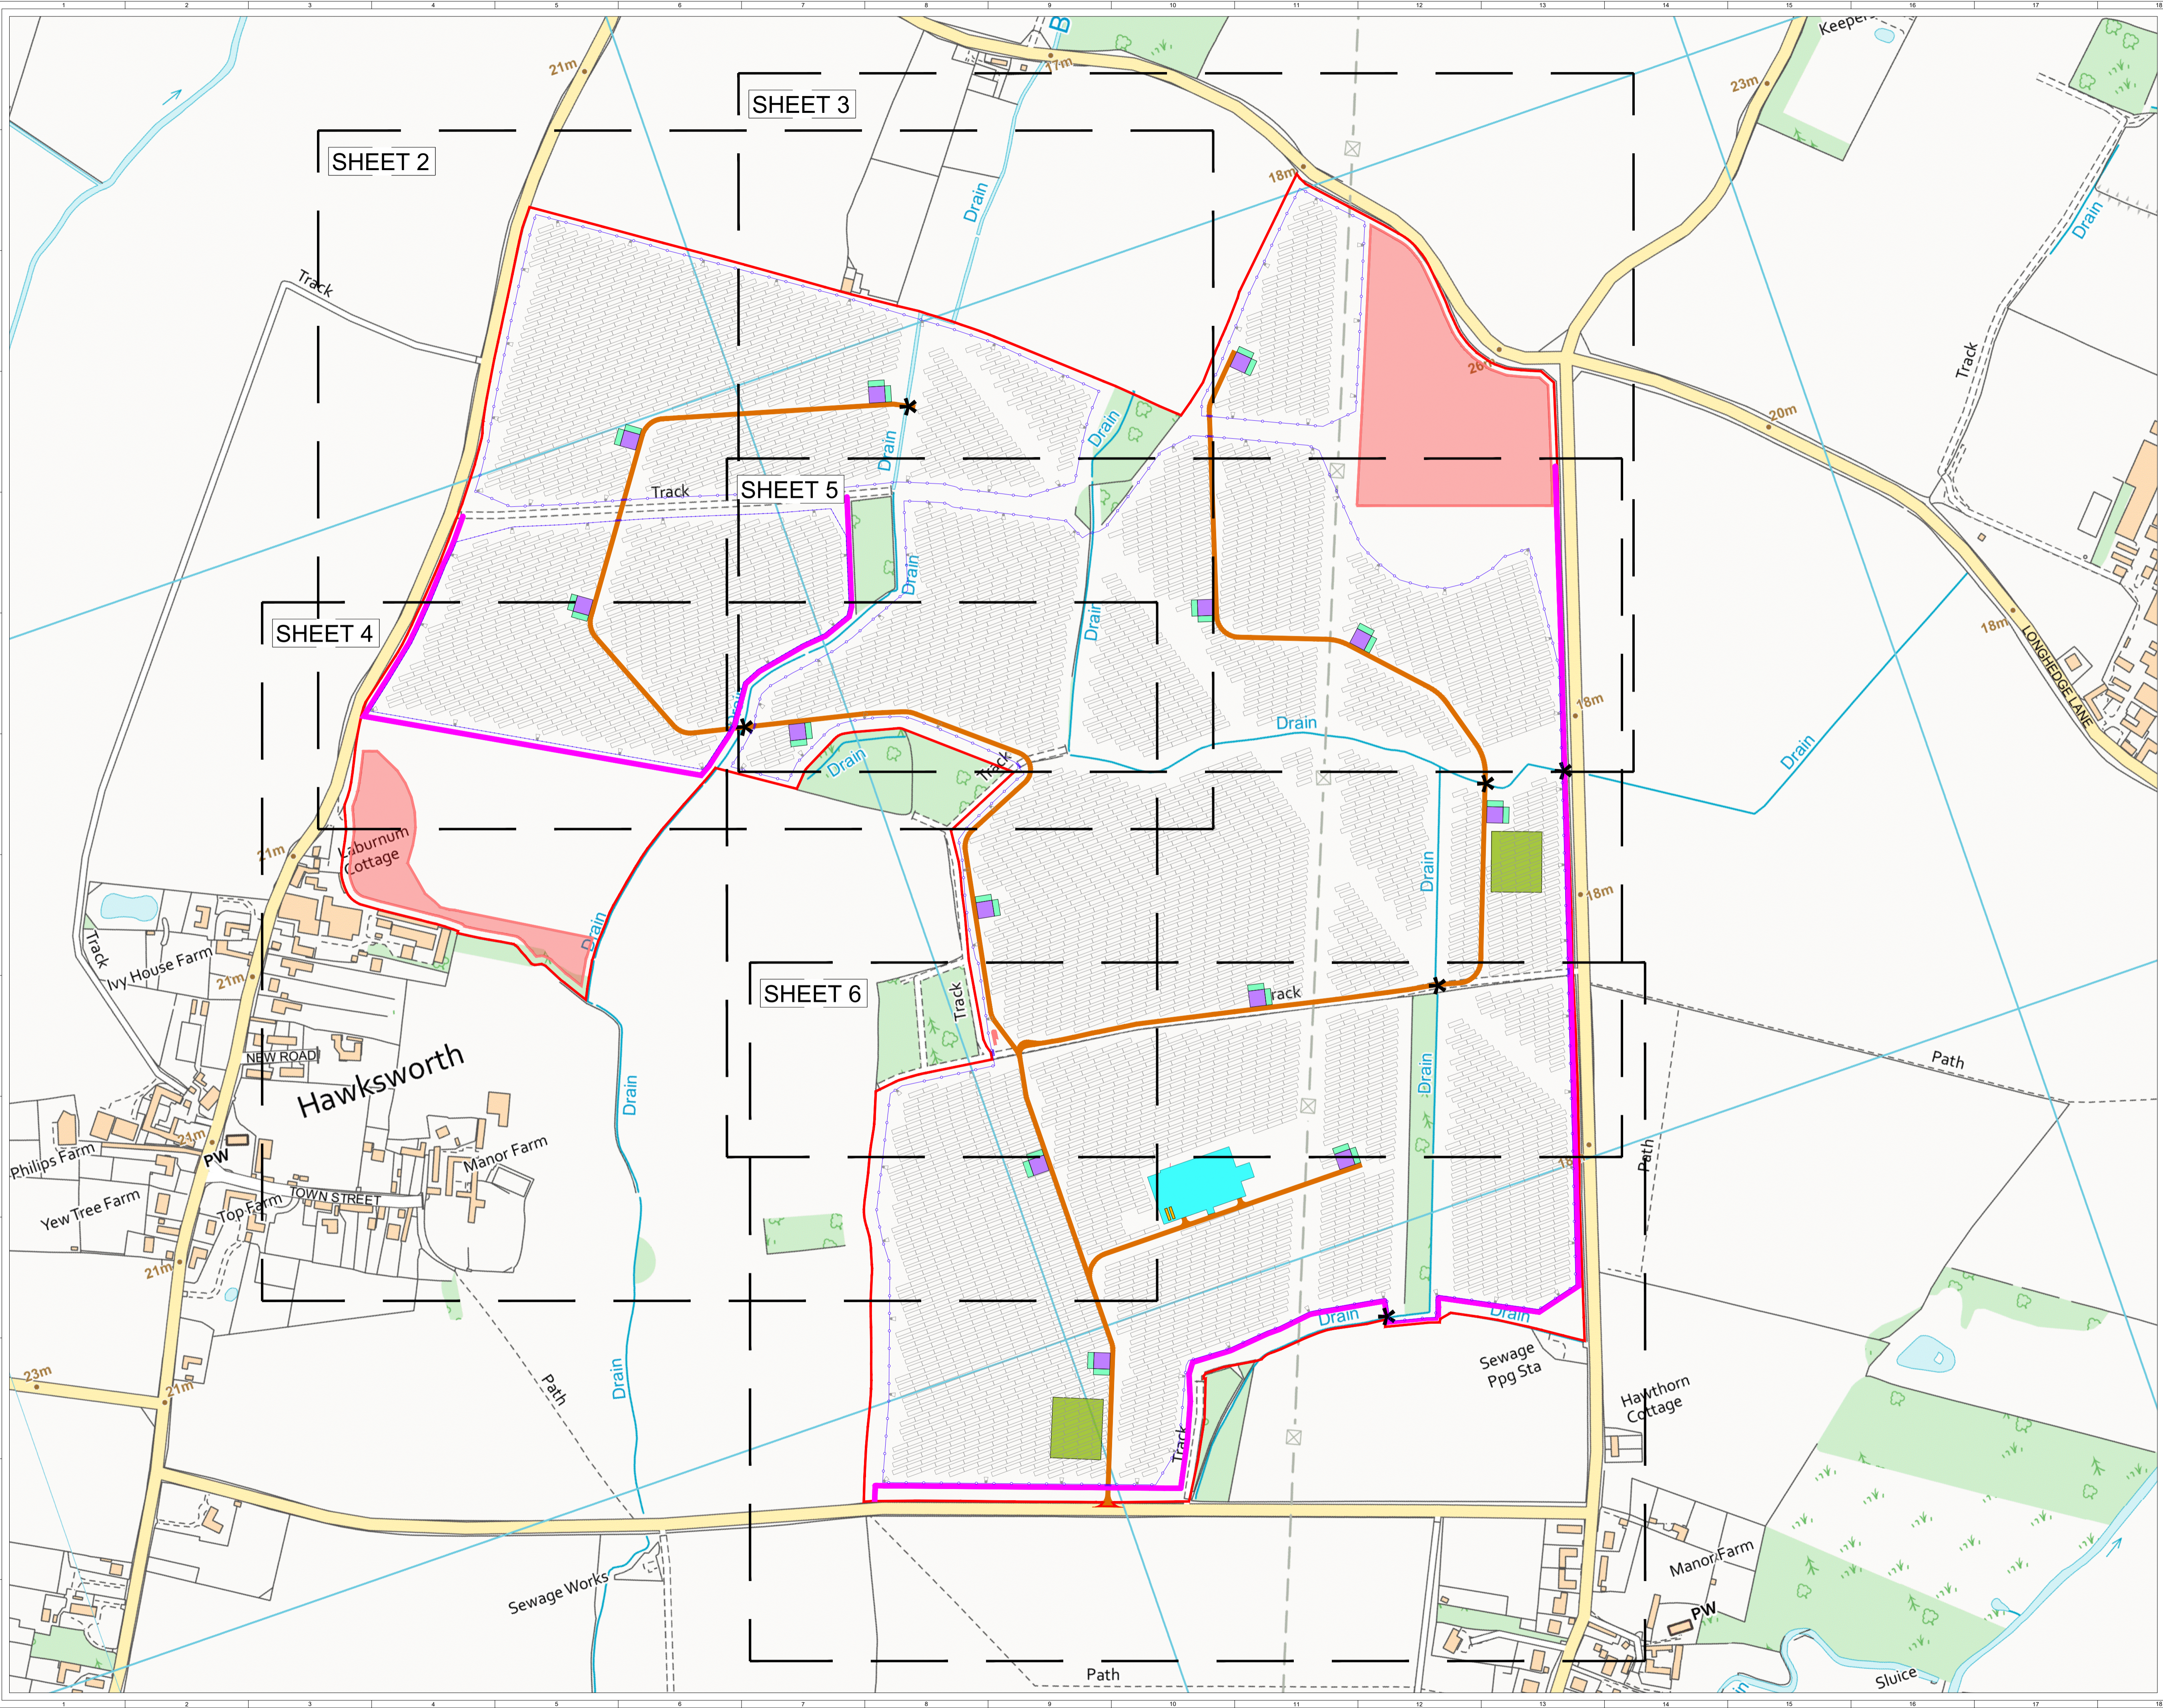

SHEET 1 OF 6

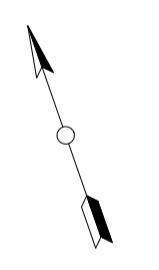

ISSUE	DRAWN	CHKD	APPD	DATE	REVISION NOTES
7	FG	MC	CC	2023-07-07	SOLAR ARRAY UPDATE
6	FG	MC	CC	2022-11-11	INFRASTRUCTURE LAYOUT UPDATE
5	FG	MC	CC	2022-08-04	BELLMOUTH UPDATE
4	FG	IB	EB	2022-07-27	FENCELINE UPDATE

PURPOSE	PLANNING	COORDINATES	OSGB 1936
SCALE	1:3000	DATUM	N/A
LAYOUT DWG	N/A	T-LAYOUT NO.	N/A
PROJECT TITLE	LONGHEDGE SOLAR FARM		
DRAWING TITLE	FIGURE 5 INFRASTRUCTURE LAYOUT		
RES DRAWING NUMBER	04668-RES-LAY-DR-PT-005	REV	7
<small>THIS DRAWING IS THE PROPERTY OF RENEWABLE ENERGY SYSTEMS LIMITED AND NO REPRODUCTION MAY BE MADE IN WHOLE OR IN PART WITHOUT PERMISSION</small>			
		<small>BEAUFORT COURT, EGG FARM LANE, KINGS LANGLEY, HERTS WD4 8LN, UK TEL: +44 (0) 1923 290200 WWW.RES-GROUP.COM</small>	